



LIVINGSTON STREET

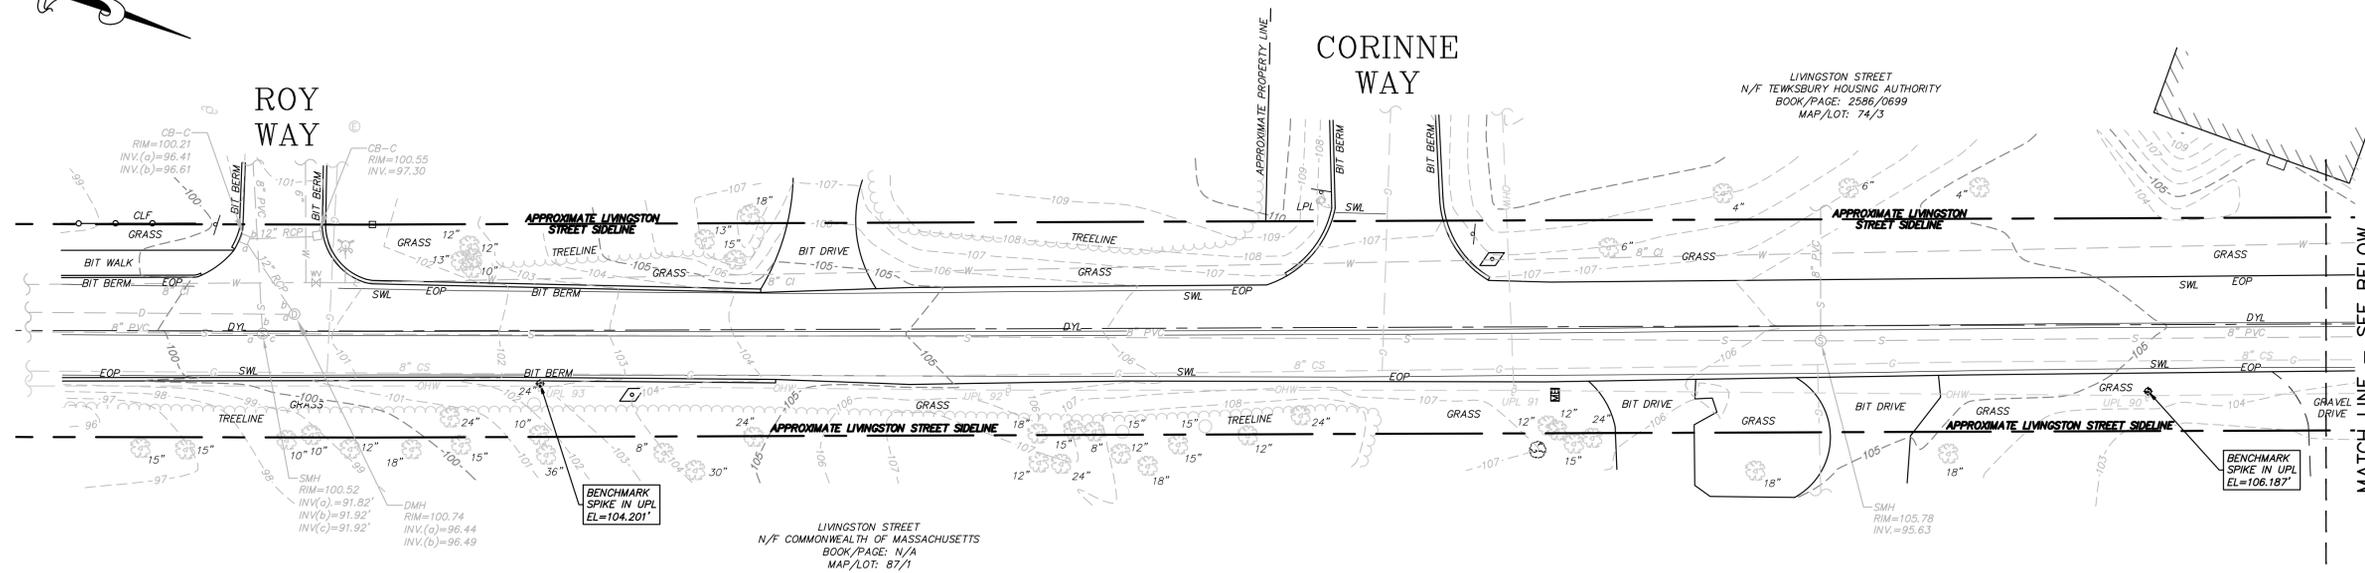


PLAN
SCALE: 1" = 20'

LIVINGSTON STREET

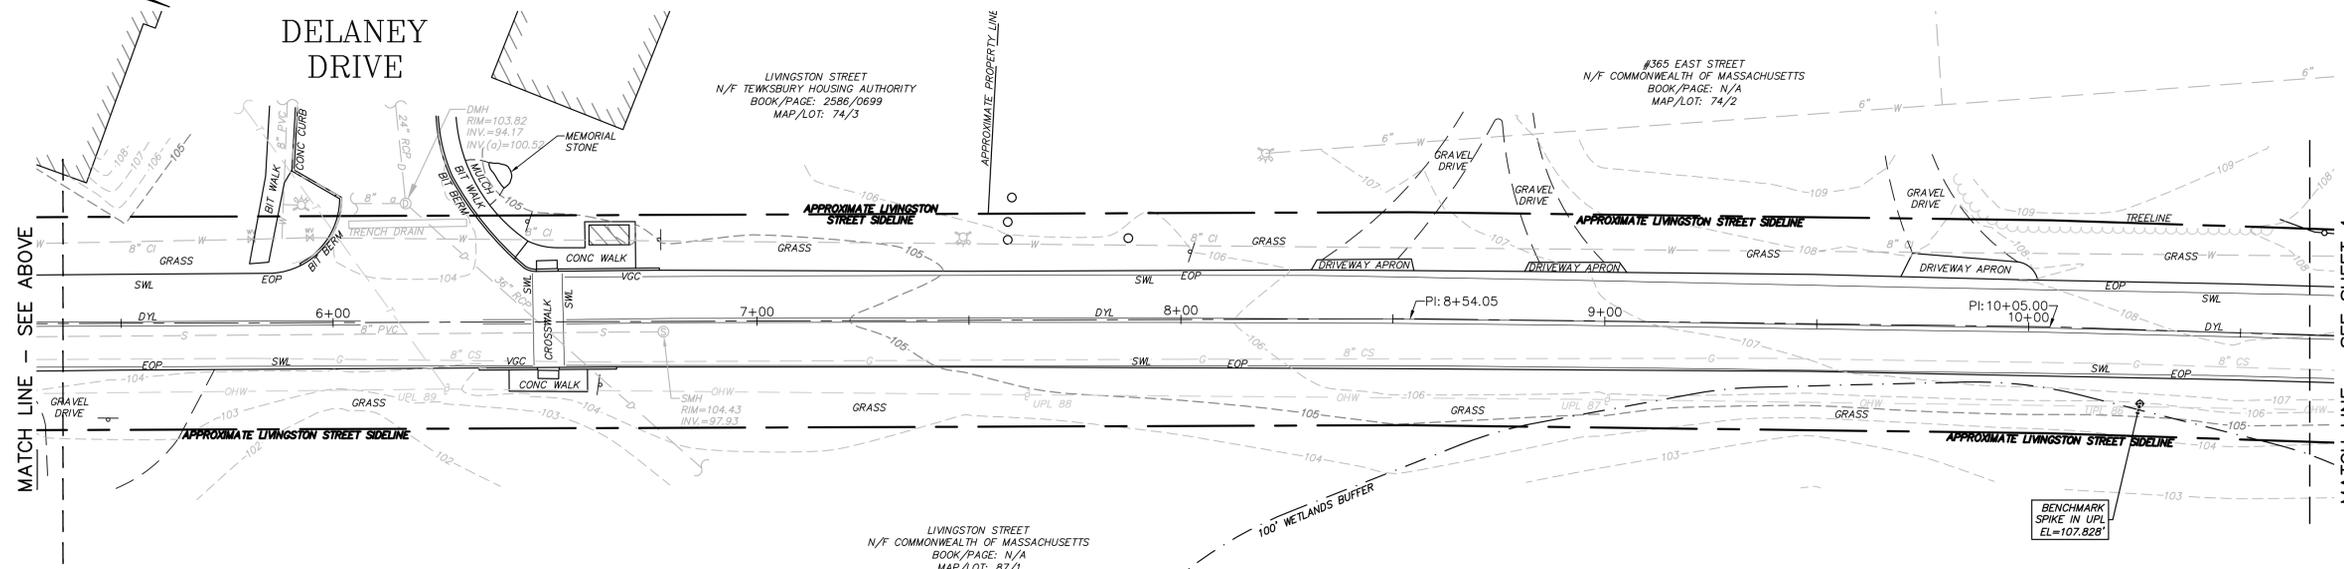


PLAN
SCALE: 1" = 20'

 

DRAFT



EXISTING CONDITIONS STA 0+00 TO STA 10+75		
TOWN OF TEWKSBURY, MASSACHUSETTS LIVINGSTON STREET ROADWAY IMPROVEMENT PROJECT		
GCG ASSOCIATES, INC.		
WILMINGTON		MASSACHUSETTS
SCALE: 1" = 20'		DATE: JUNE 12, 2025
JOB NO. \FILE NAME:	DESIGNED BY: W.R.H.	SHEET NO.
23135-DESIGN 06.11.2025	DRAWN BY: R.S.T.	3 OF 16
	CHECKED BY: K.M.C.	

LIVINGSTON STREET

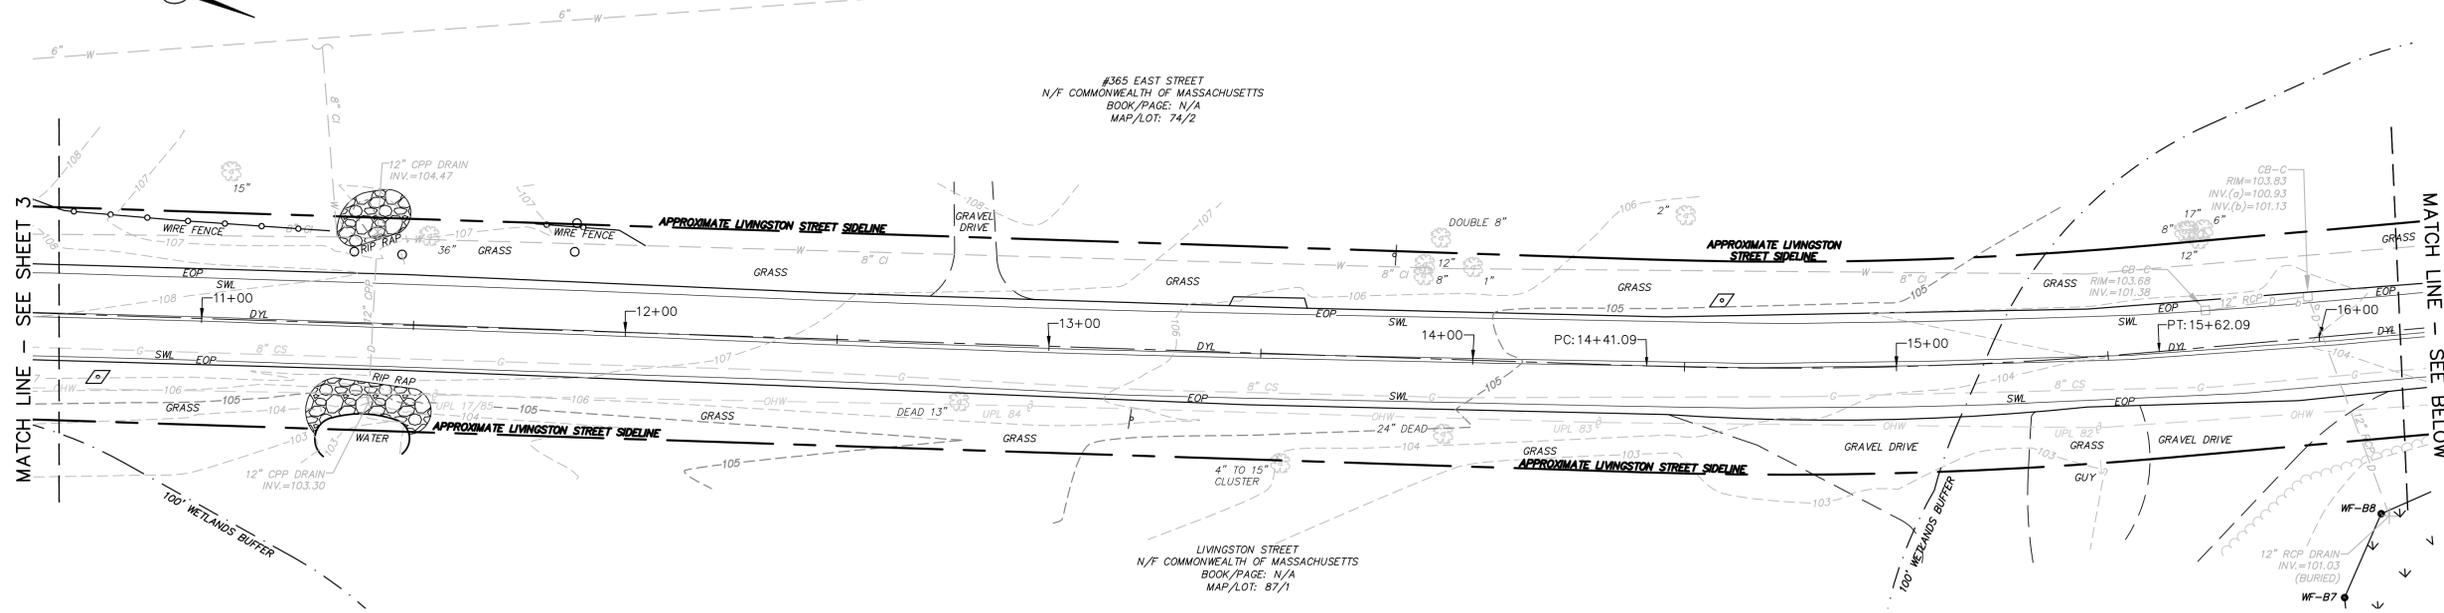


PLAN
SCALE: 1" = 20'

LIVINGSTON STREET

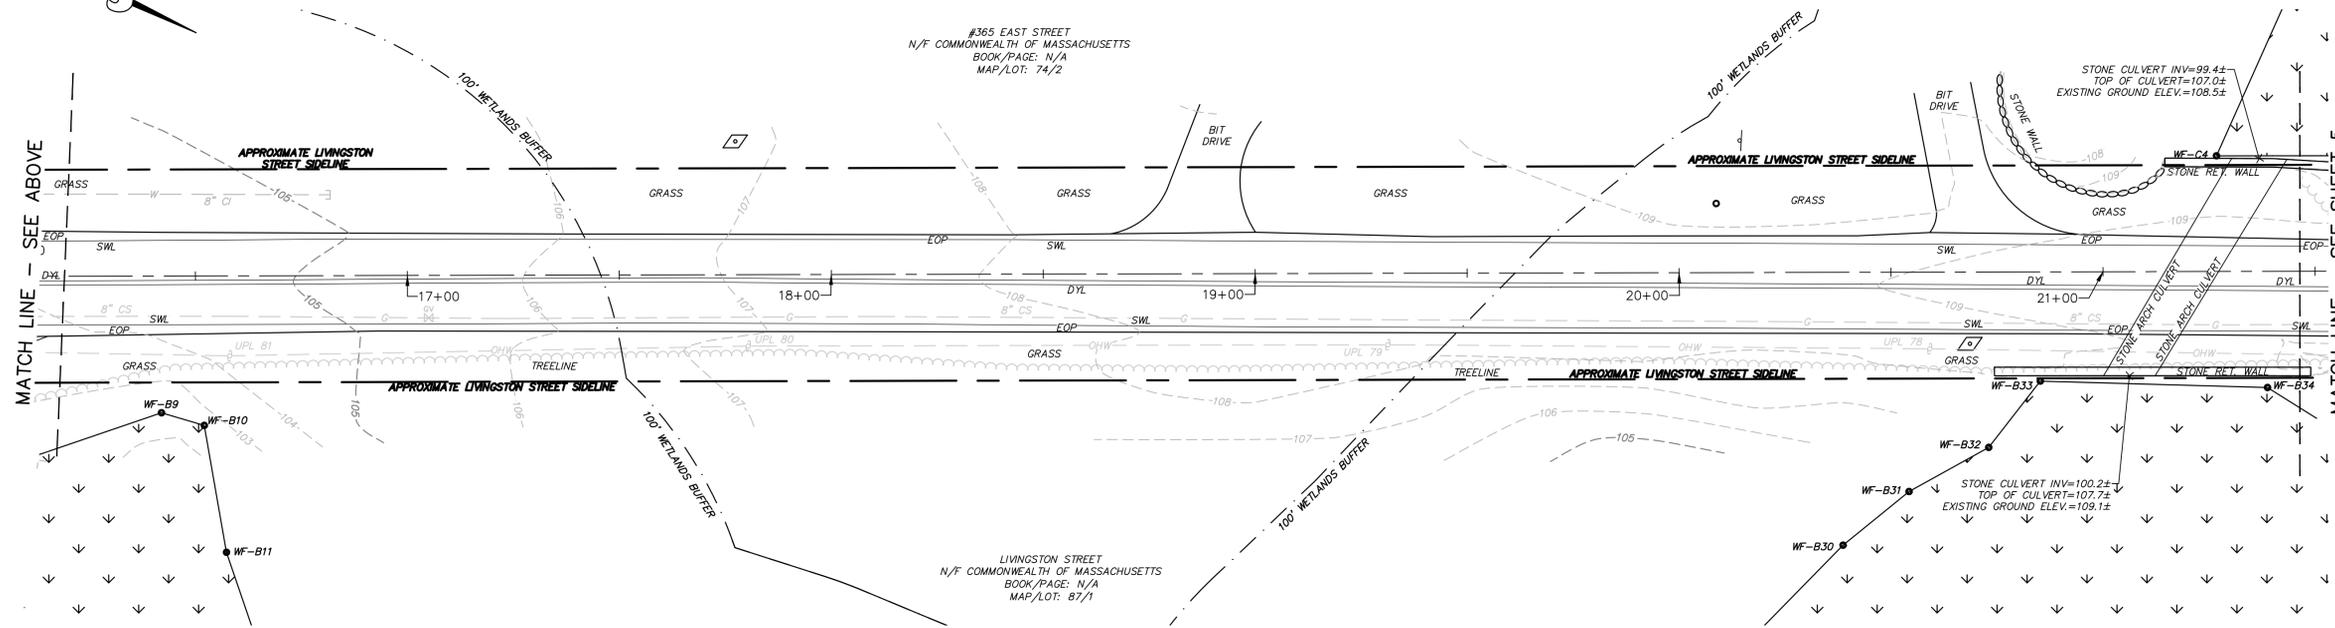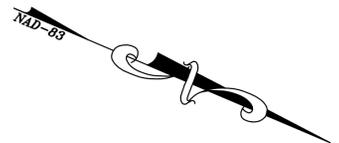

PLAN
SCALE: 1" = 20'

 


DRAFT

EXISTING CONDITIONS STA 10+75 TO STA 21+50		
TOWN OF TEWKSBURY, MASSACHUSETTS LIVINGSTON STREET ROADWAY IMPROVEMENT PROJECT		
GCG ASSOCIATES, INC.		
WILMINGTON		MASSACHUSETTS
SCALE: 1" = 20'		DATE: JUNE 12, 2025
JOB NO. \FILE NAME:	DESIGNED BY: W.R.H.	SHEET NO.
23135-DESIGN 06.11.2025	DRAWN BY: R.S.T.	4 OF 16
	CHECKED BY: K.M.C.	

T:\LIVINGSTON_RIPRAP\GCG\2025\DWG\23135-DESIGN_06.11.2025.dwg


23135-DESIGN_06.11.2025.dwg Saved: 6/12/2025 10:32 AM Plotted: Jun 12, 2025 10:38 AM

LIVINGSTON STREET

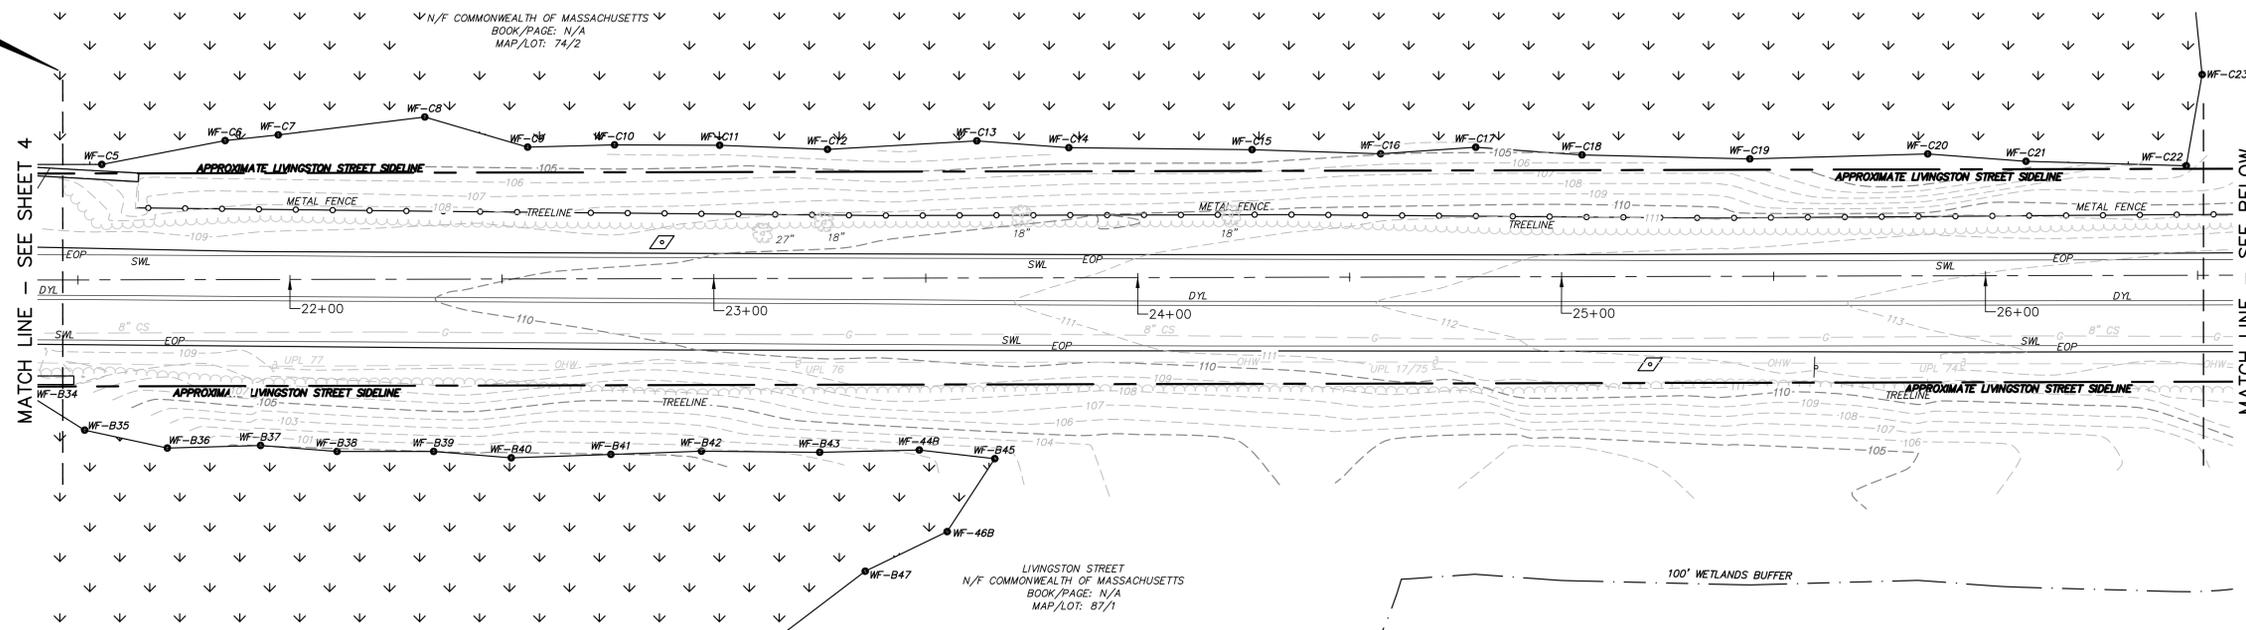


PLAN
SCALE: 1" = 20'

GREENHOUSE ROAD LIVINGSTON STREET

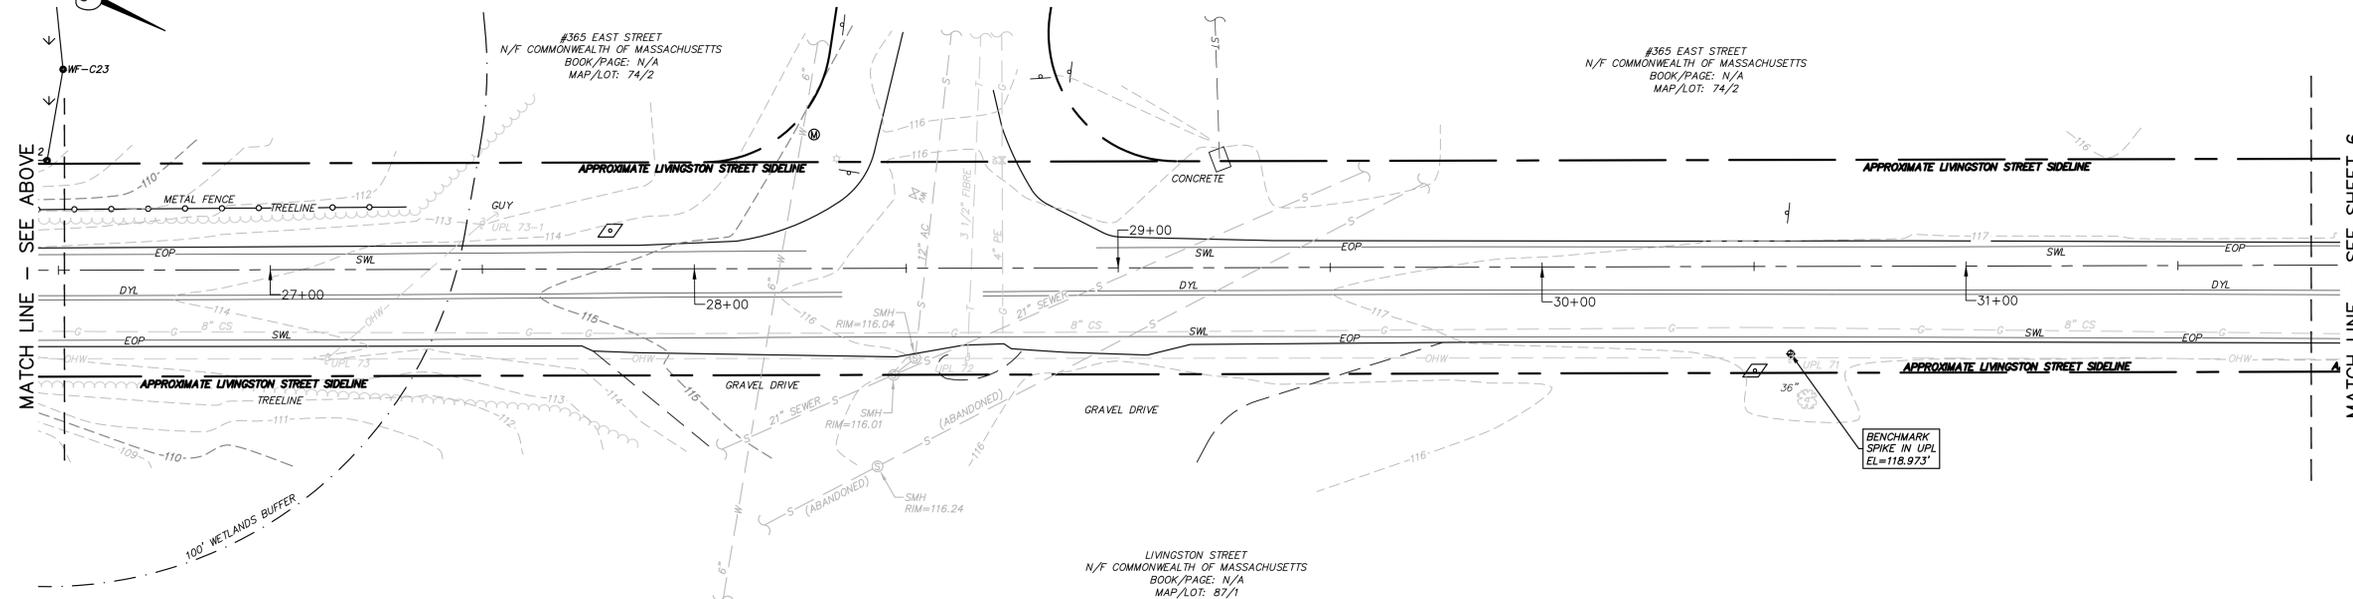

PLAN
SCALE: 1" = 20'

 


DRAFT

EXISTING CONDITIONS STA 21+50 TO STA 31+75		
TOWN OF TEWKSBURY, MASSACHUSETTS LIVINGSTON STREET ROADWAY IMPROVEMENT PROJECT		
GCG ASSOCIATES, INC.		
WILMINGTON		MASSACHUSETTS
SCALE: 1" = 20'	DATE: JUNE 12, 2025	
JOB NO. \FILE NAME:	DESIGNED BY: W.R.H.	SHEET NO.
23135-DESIGN 06.11.2025	DRAWN BY: R.S.T.	5 OF 16
	CHECKED BY: K.M.C.	

LIVINGSTON STREET


#365 EAST STREET
N/F COMMONWEALTH OF MASSACHUSETTS
BOOK/PAGE: N/A
MAP/LOT: 74/2

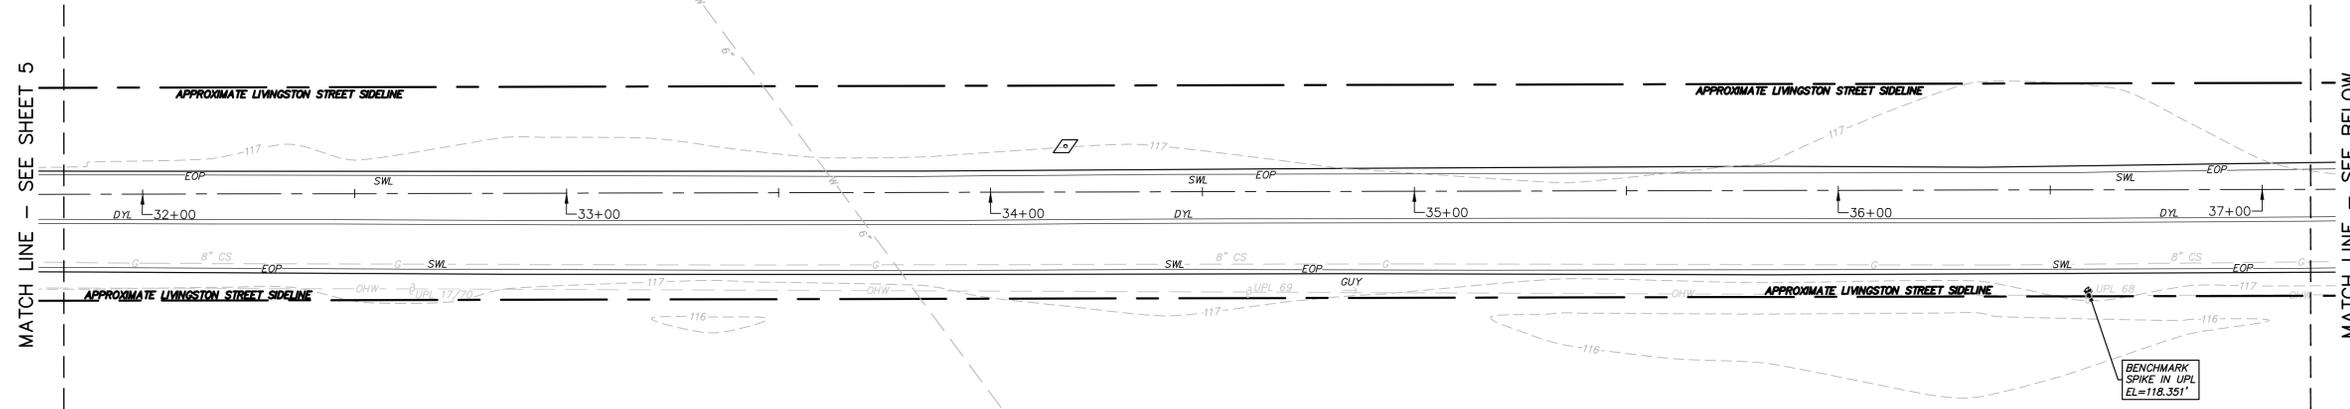


PLAN
SCALE: 1" = 20'

LIVINGSTON STREET

#365 EAST STREET
N/F COMMONWEALTH OF MASSACHUSETTS
BOOK/PAGE: N/A
MAP/LOT: 74/2

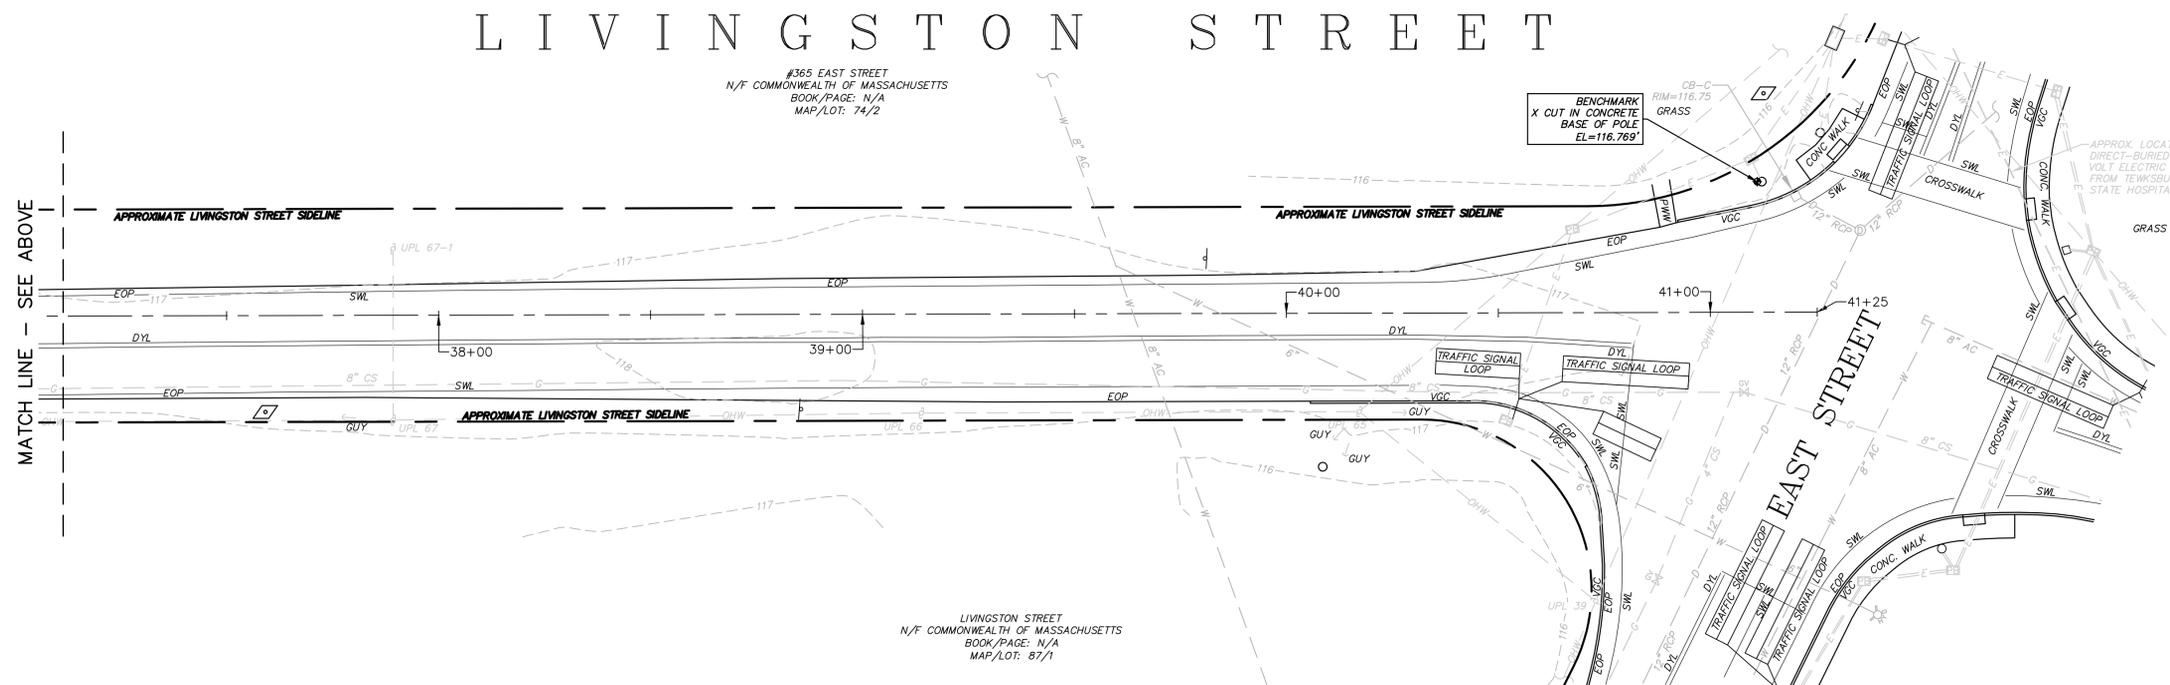



PLAN
SCALE: 1" = 20'

 


DRAFT

EXISTING CONDITIONS STA 31+75 TO STA 41+25		
TOWN OF TEWKSBURY, MASSACHUSETTS LIVINGSTON STREET ROADWAY IMPROVEMENT PROJECT		
GCG ASSOCIATES, INC.		
WILMINGTON		MASSACHUSETTS
SCALE: 1" = 20'	DATE: JUNE 12, 2025	
JOB NO. \FILE NAME:	DESIGNED BY: W.R.H.	SHEET NO.
23135-DESIGN 06.11.2025	DRAWN BY: R.S.T.	6 OF 16
	CHECKED BY: K.M.C.	

LIVINGSTON STREET

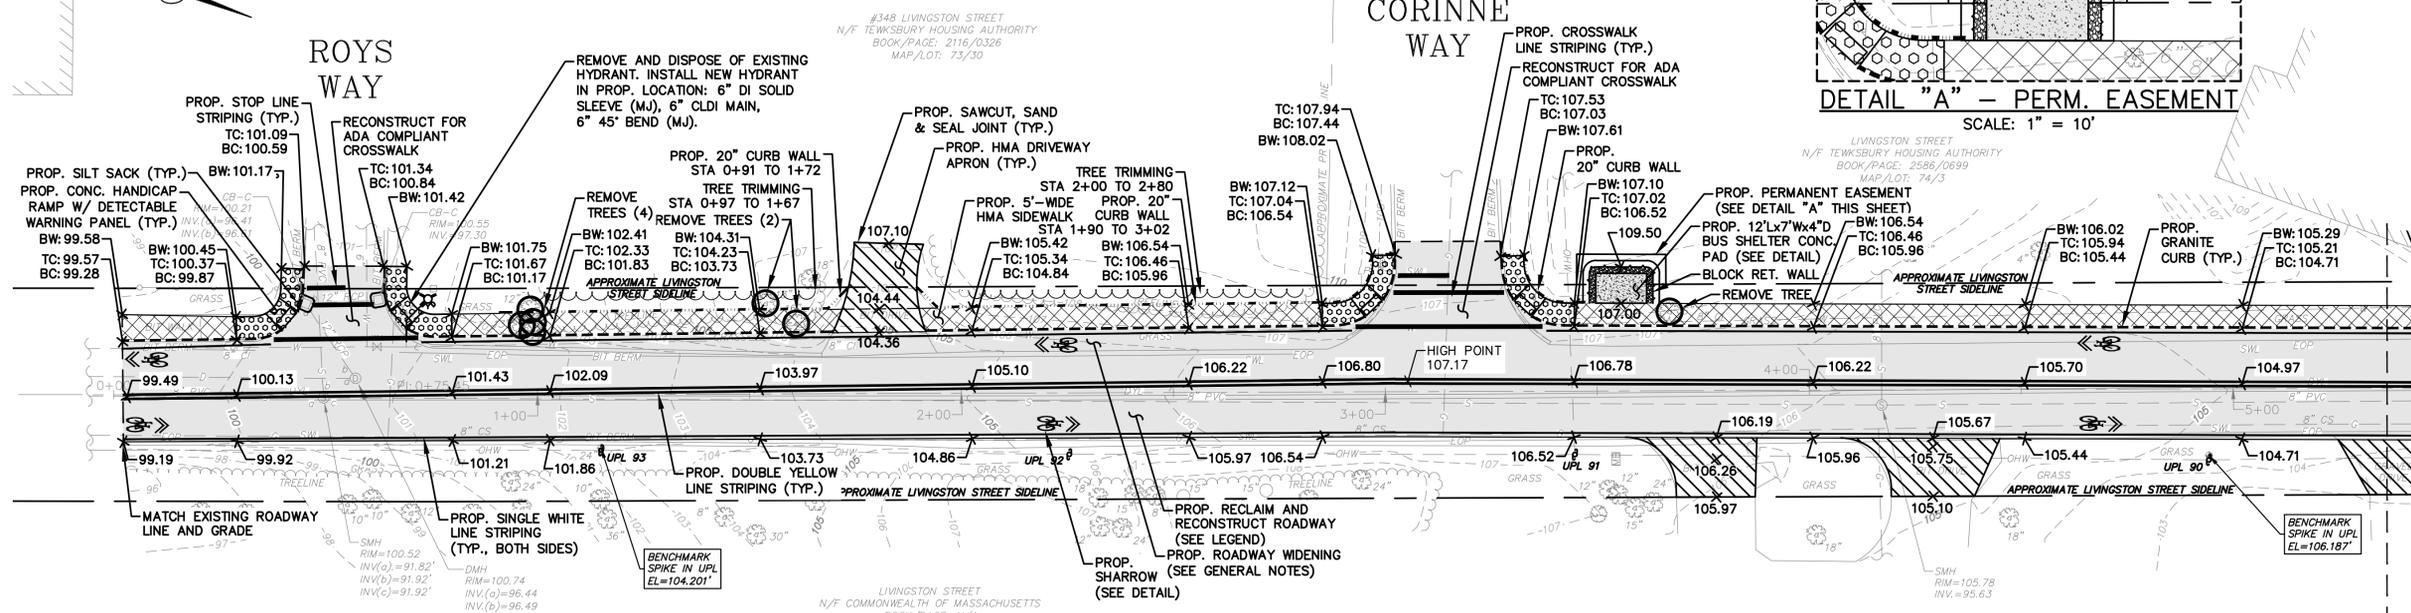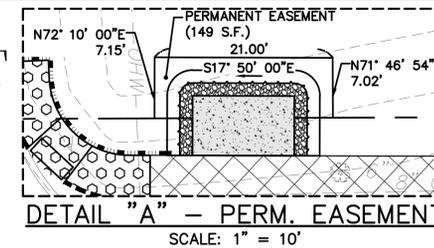


LIVINGSTON STREET

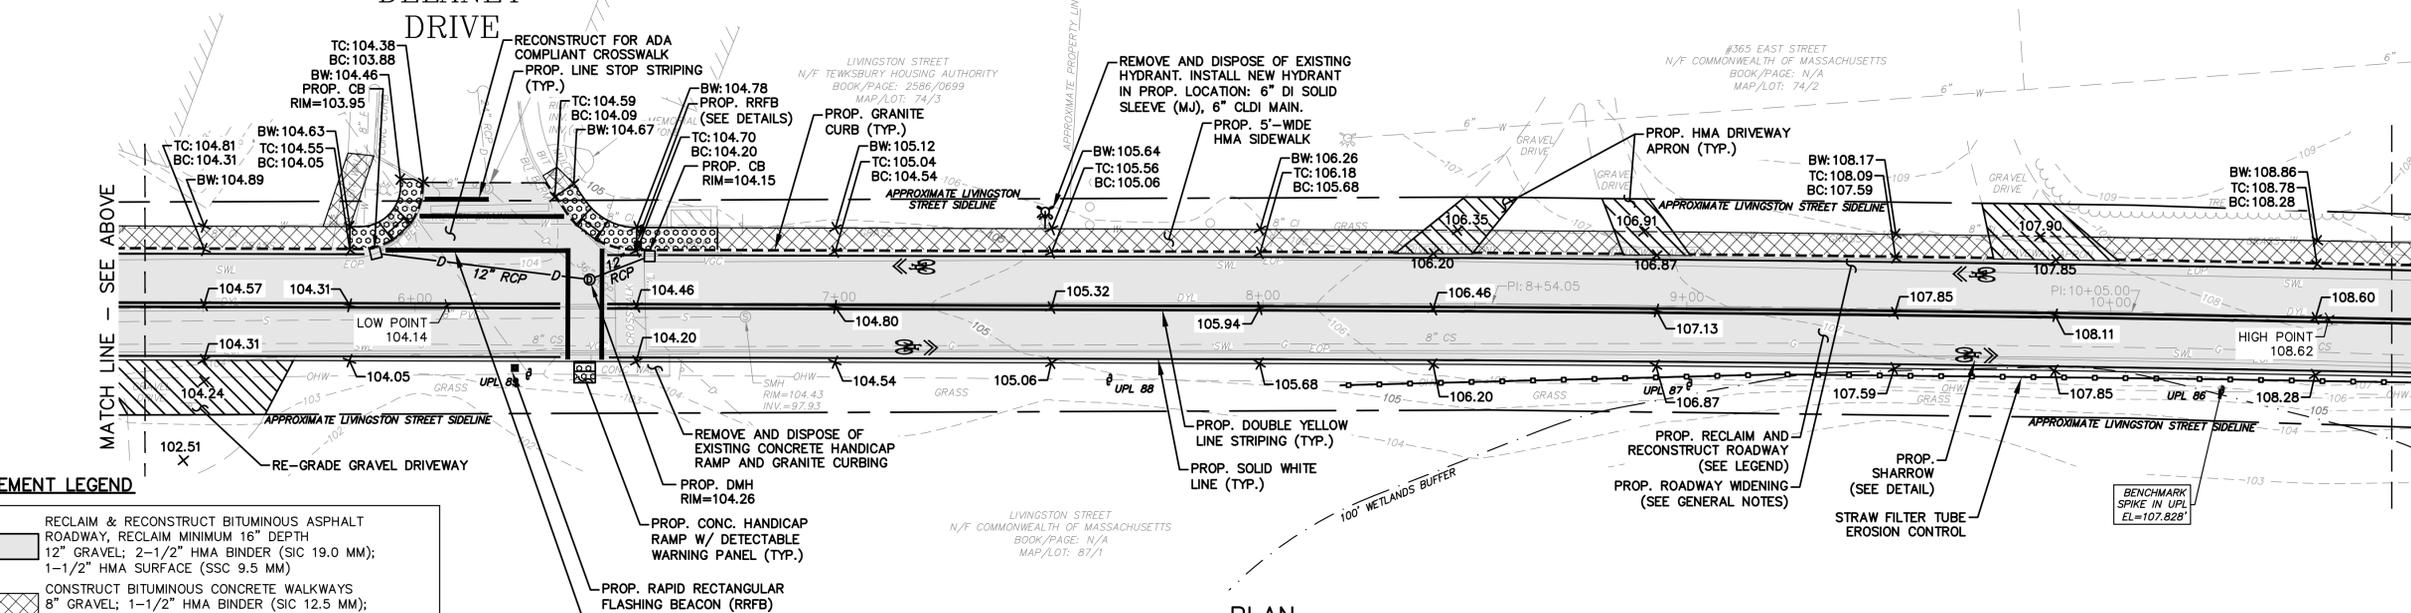

SITE IMPROVEMENT LEGEND

	RECLAIM & RECONSTRUCT BITUMINOUS ASPHALT ROADWAY, RECLAIM MINIMUM 16" DEPTH 12" GRAVEL, 2-1/2" HMA BINDER (SIC 19.0 MM); 1-1/2" HMA SURFACE (SSC 9.5 MM)
	CONSTRUCT BITUMINOUS CONCRETE WALKWAYS 8" GRAVEL; 1-1/2" HMA BINDER (SIC 12.5 MM); 1-1/2" HMA SURFACE (SSC 9.5 MM)
	RECONSTRUCT BITUMINOUS CONCRETE DRIVEWAYS 8" GRAVEL; 2-1/2" HMA BINDER (SIC 12.5MM); 1-1/2" HMA SURFACE (SSC 9.5 MM)
	PROPOSED NEW CEMENT CONCRETE HANDICAP RAMP, 8" GRAVEL; 6" REINFORCED CONCRETE 4,000 PSI (SEE DETAIL)
	PROPOSED LOAM AND SEED (6" MIN. DEPTH)
	INSTALL NEW 6" VERTICAL GRANITE CURB (6" REVEAL)
	DRIVEWAY WITH 2% CROSS SLOPE
	PROPOSED STRAW WATTLE FILTER TUBE AND SILT FENCE

- GENERAL NOTES:**
- BC = ELEVATION OF EXISTING PAVED SURFACE
 - TC = PROPOSED ELEVATION OF TOP OF VERTICAL GRANITE CURB
 - BW = PROPOSED ELEVATION OF BACK OF SIDEWALK
 - BWALL = ELEVATION AT BOTTOM OF WALL
 - TWALL = ELEVATION AT TOP OF WALL
 - ANY AREA WHERE THE EXISTING ROAD IS WIDENING, THE CONTRACTOR SHALL REMOVE 16" OF EXISTING MATERIAL AND CONSTRUCT THE NEW BITUMINOUS ASPHALT ROADWAY WITH 12" OF GRAVEL, 2-1/2" HMA BASE COURSE, 1-1/2" HMA TOP COURSE.

 


DRAFT

PROPOSED SITE PLAN STA 0+00 TO STA 10+75	
TOWN OF TEWKSBURY, MASSACHUSETTS LIVINGSTON STREET ROADWAY IMPROVEMENT PROJECT	
GCG ASSOCIATES, INC.	
WILMINGTON	MASSACHUSETTS
SCALE: 1" = 20'	DATE: JUNE 12, 2025
JOB NO. / FILE NAME: 23135-DESIGN 06.11.2025	DESIGNED BY: W.R.H. DRAWN BY: R.S.T. CHECKED BY: K.M.C.
SHEET NO. 7 OF 16	


23135-DESIGN 06.11.2025.dwg Saved: 6/12/2025 10:32 AM Plotted: Jun 12, 2025 10:41 AM

LIVINGSTON STREET

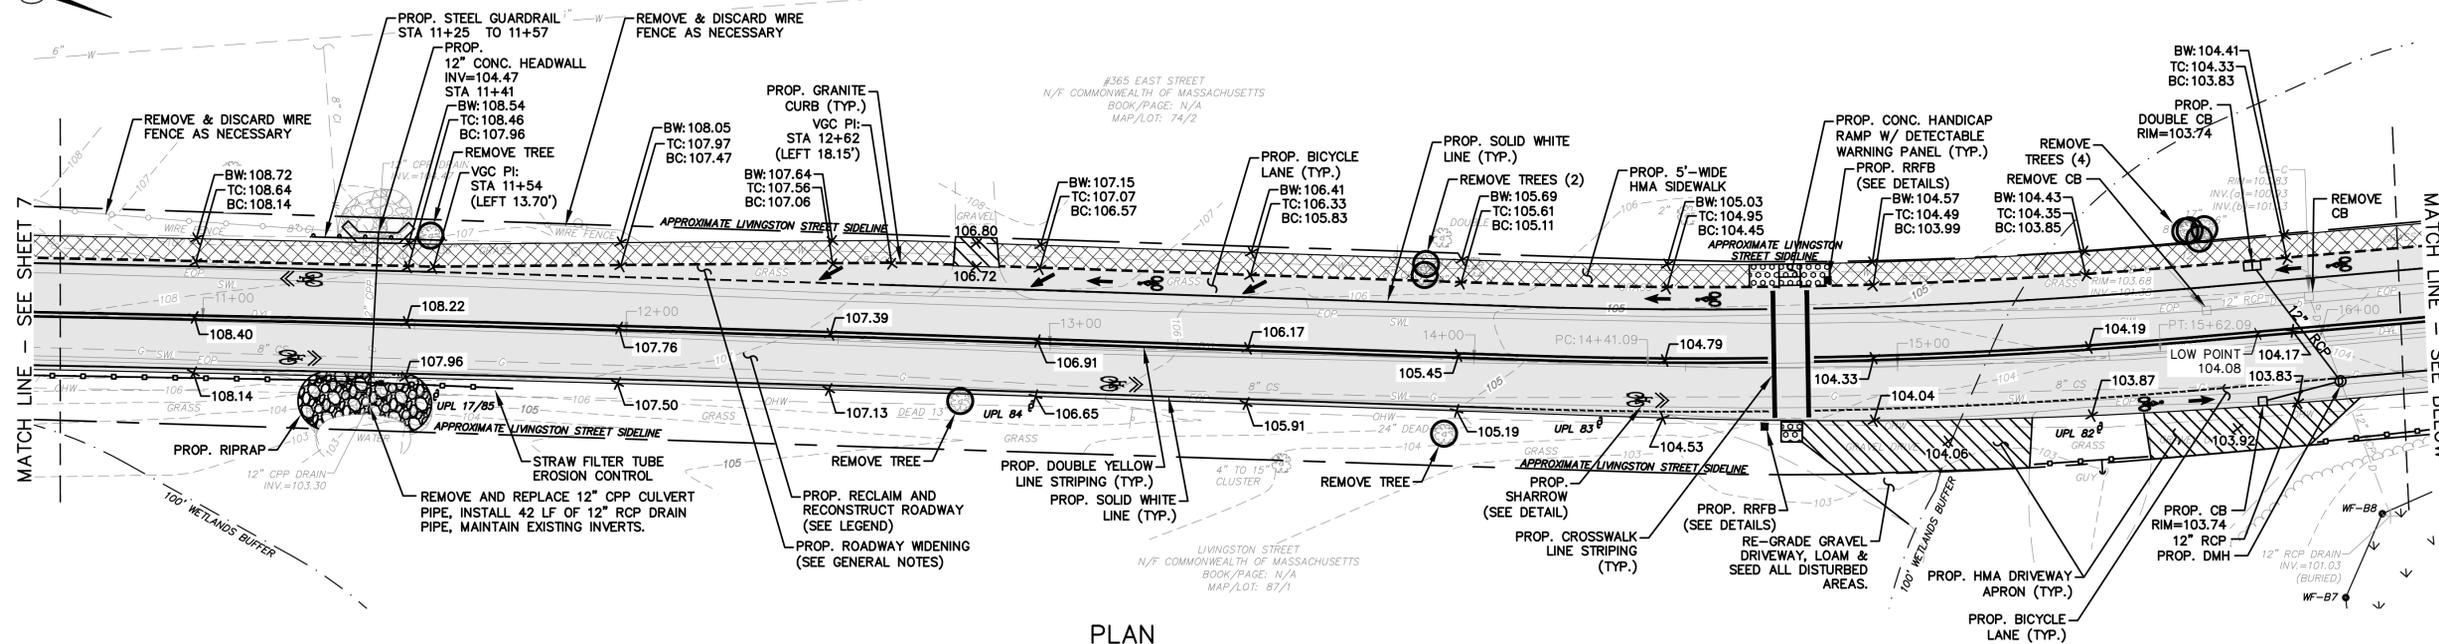

PLAN
SCALE: 1" = 20'

LIVINGSTON STREET

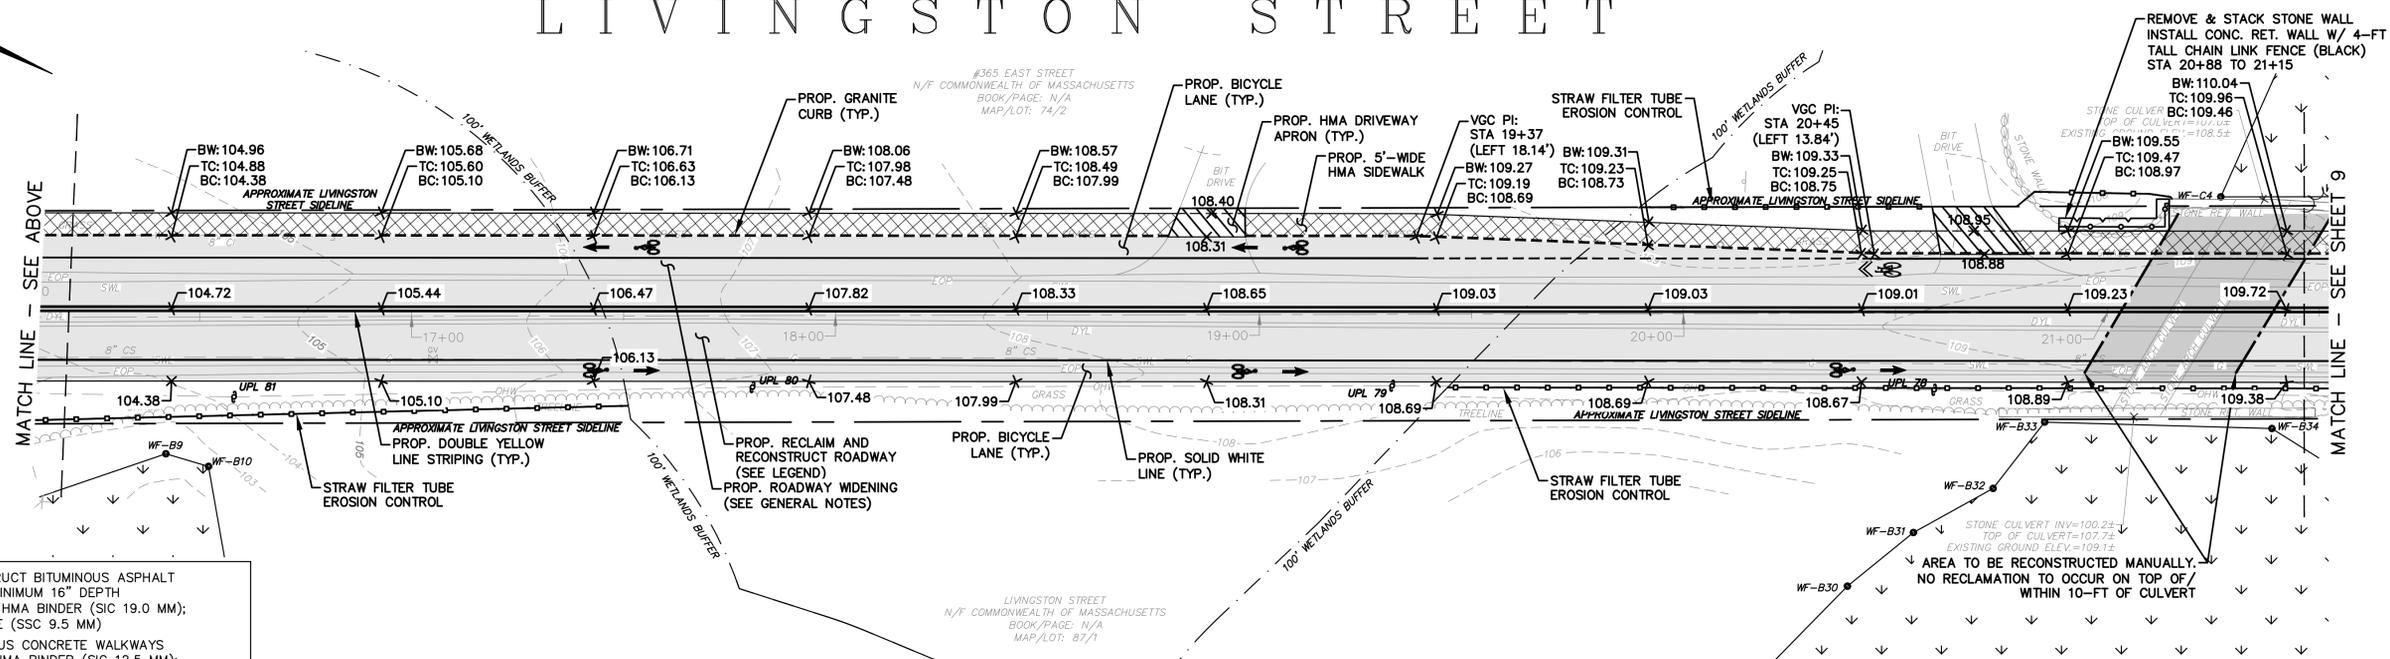


PLAN
SCALE: 1" = 20'

SITE IMPROVEMENT LEGEND

	RECLAIM & RECONSTRUCT BITUMINOUS ASPHALT ROADWAY, RECLAIM MINIMUM 16" DEPTH 12" GRAVEL; 2-1/2" HMA BINDER (SIC 19.0 MM); 1-1/2" HMA SURFACE (SSC 9.5 MM)
	CONSTRUCT BITUMINOUS CONCRETE WALKWAYS 8" GRAVEL; 1-1/2" HMA BINDER (SIC 12.5 MM); 1-1/2" HMA SURFACE (SSC 9.5 MM)
	RECONSTRUCT BITUMINOUS CONCRETE DRIVEWAYS 8" GRAVEL; 2-1/2" HMA BINDER (SIC 12.5MM); 1-1/2" HMA SURFACE (SSC 9.5 MM)
	PROPOSED NEW CEMENT CONCRETE HANDICAP RAMP, 8" GRAVEL; 6" REINFORCED CONCRETE 4,000 PSI (SEE DETAIL)
	PROPOSED LOAM AND SEED (6" MIN. DEPTH)
	INSTALL NEW 6" VERTICAL GRANITE CURB (6" REVEAL)
	DRIVEWAY WITH 2% CROSS SLOPE
	PROPOSED STRAW WATTLE FILTER TUBE AND SILT FENCE


- GENERAL NOTES:**
- BC = ELEVATION OF EXISTING PAVED SURFACE
 - TC = PROPOSED ELEVATION OF TOP OF VERTICAL GRANITE CURB
 - BW = PROPOSED ELEVATION OF BACK OF SIDEWALK
 - BWALL = ELEVATION AT BOTTOM OF WALL
 - TWALL = ELEVATION AT TOP OF WALL
 - ANY AREA WHERE THE EXISTING ROAD IS WIDENING, THE CONTRACTOR SHALL REMOVE 16" OF EXISTING MATERIAL AND CONSTRUCT THE NEW BITUMINOUS ASPHALT ROADWAY WITH 12" OF GRAVEL, 2-1/2" HMA BASE COURSE, 1-1/2" HMA TOP COURSE.

 


DRAFT

PROPOSED SITE PLAN STA 10+75 TO STA 21+50	
TOWN OF TEWKSBURY, MASSACHUSETTS LIVINGSTON STREET ROADWAY IMPROVEMENT PROJECT	
GCG ASSOCIATES, INC.	
WILMINGTON	MASSACHUSETTS
SCALE: 1" = 20'	DATE: JUNE 12, 2025
JOB NO. \ FILE NAME: 23135-DESIGN 06.11.2025	DESIGNED BY: W.R.H. DRAWN BY: R.S.T. CHECKED BY: K.M.C.
	SHEET NO. 8 OF 16


LIVINGSTON STREET

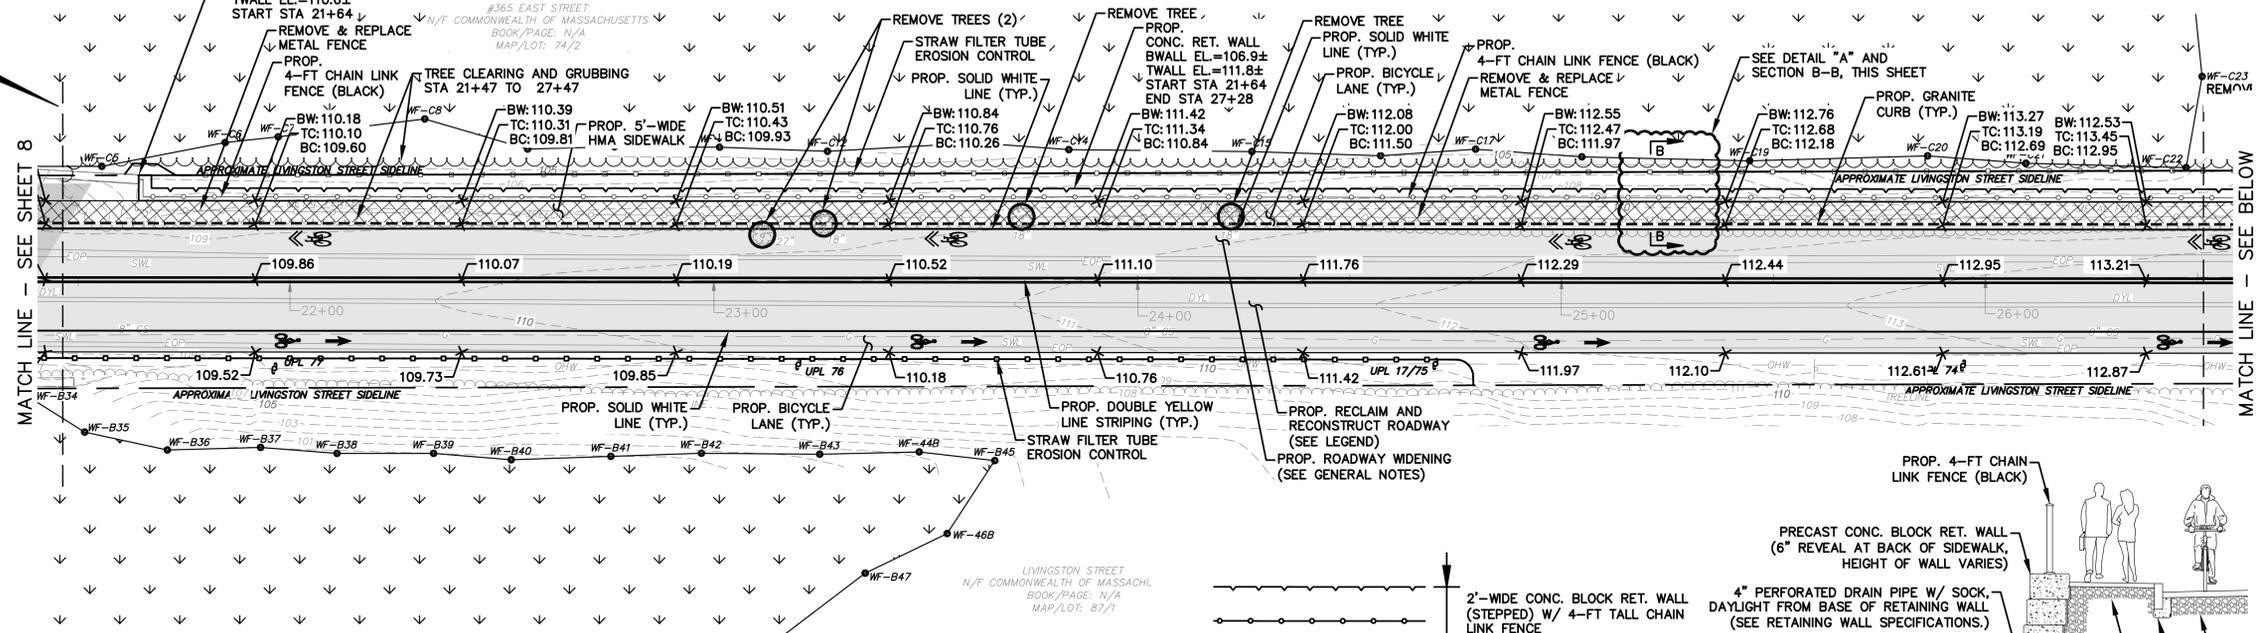


PLAN
SCALE: 1" = 20'

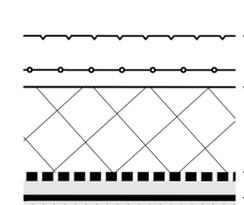

DETAIL "A"
SCALE: 1" = 5'

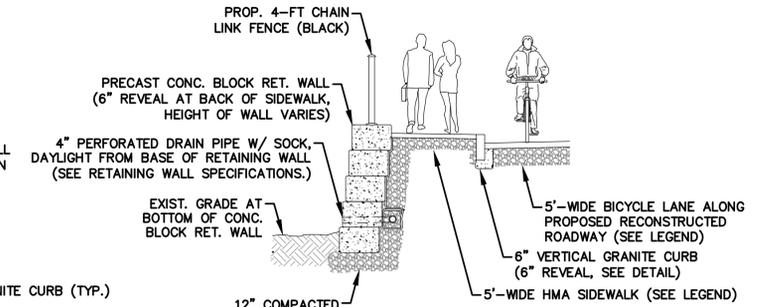

SECTION B-B
SCALE: 1" = 5'

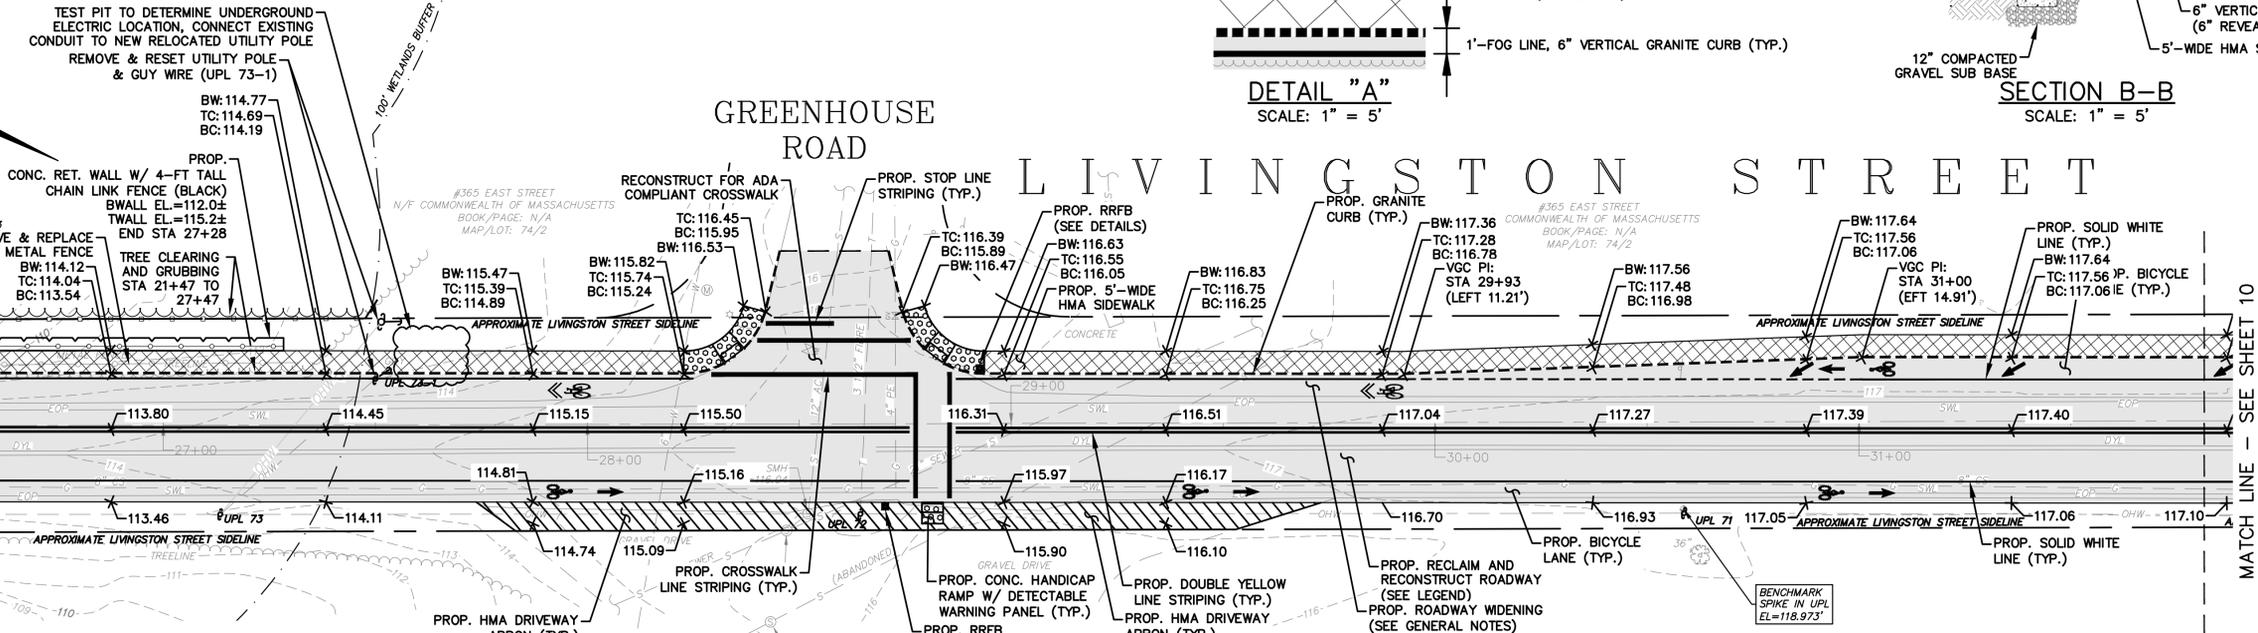


PLAN
SCALE: 1" = 20'

SITE IMPROVEMENT LEGEND

	RECLAIM & RECONSTRUCT BITUMINOUS ASPHALT ROADWAY, RECLAIM MINIMUM 16" DEPTH 12" GRAVEL; 2-1/2" HMA BINDER (SIC 19.0 MM); 1-1/2" HMA SURFACE (SSC 9.5 MM)
	CONSTRUCT BITUMINOUS CONCRETE WALKWAYS 8" GRAVEL; 1-1/2" HMA BINDER (SIC 12.5 MM); 1-1/2" HMA SURFACE (SSC 9.5 MM)
	RECONSTRUCT BITUMINOUS CONCRETE DRIVEWAYS 8" GRAVEL; 2-1/2" HMA BINDER (SIC 12.5MM); 1-1/2" HMA SURFACE (SSC 9.5 MM)
	PROPOSED NEW CEMENT CONCRETE HANDICAP RAMP, 8" GRAVEL; 6" REINFORCED CONCRETE 4,000 PSI (SEE DETAIL)
	PROPOSED LOAM AND SEED (6" MIN. DEPTH)
	INSTALL NEW 6" VERTICAL GRANITE CURB (6" REVEAL)
	DRIVEWAY WITH 2% CROSS SLOPE
	PROPOSED STRAW WATTLE FILTER TUBE AND SILT FENCE

- GENERAL NOTES:**
- BC = ELEVATION OF EXISTING PAVED SURFACE
 - TC = PROPOSED ELEVATION OF TOP OF VERTICAL GRANITE CURB
 - BW = PROPOSED ELEVATION OF BACK OF SIDEWALK
 - BWALL = ELEVATION AT BOTTOM OF WALL
 - TWALL = ELEVATION AT TOP OF WALL
 - ANY AREA WHERE THE EXISTING ROAD IS WIDENING, THE CONTRACTOR SHALL REMOVE 16" OF EXISTING MATERIAL AND CONSTRUCT THE NEW BITUMINOUS ASPHALT ROADWAY WITH 12" OF GRAVEL, 2-1/2" HMA BASE COURSE, 1-1/2" HMA TOP COURSE.

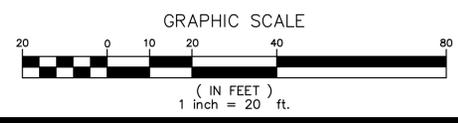


DRAFT

PROPOSED SITE PLAN STA 21+50 TO STA 31+75	
TOWN OF TEWKSBURY, MASSACHUSETTS LIVINGSTON STREET ROADWAY IMPROVEMENT PROJECT	
GCG ASSOCIATES, INC.	
WILMINGTON	MASSACHUSETTS
SCALE: 1" = 20'	DATE: JUNE 12, 2025
JOB NO. \FILE NAME:	DESIGNED BY: W.R.H.
23135-DESIGN 06.11.2025	DRAWN BY: R.S.T.
	CHECKED BY: K.M.C.
	SHEET NO. 9 OF 16


T:\2025\23135-DESIGN 06.11.2025.dwg Saved: 6/12/2025 10:32 AM Plotted: Jun 12, 2025 10:39 AM

LIVINGSTON STREET

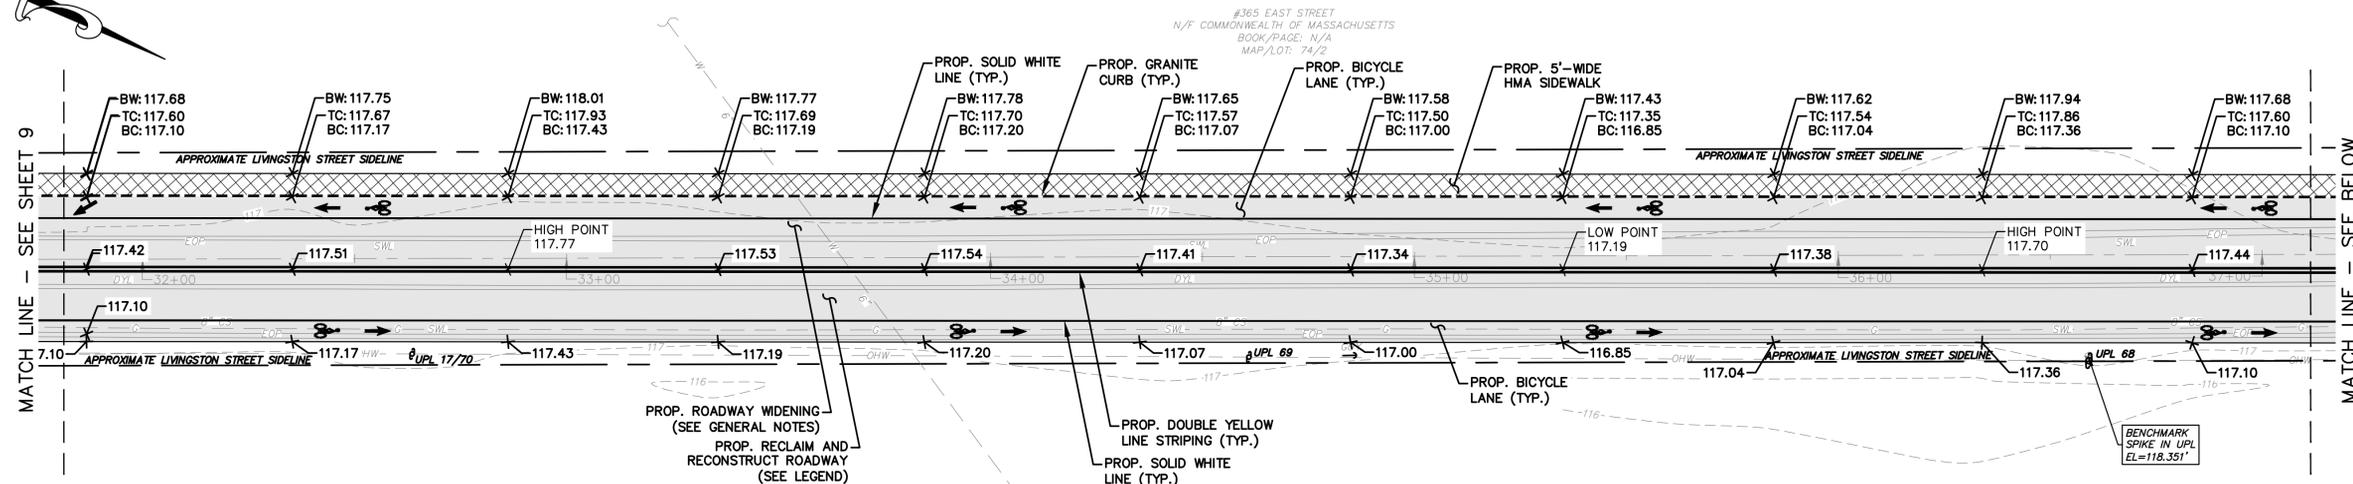

PLAN
SCALE: 1" = 20'

LIVINGSTON STREET

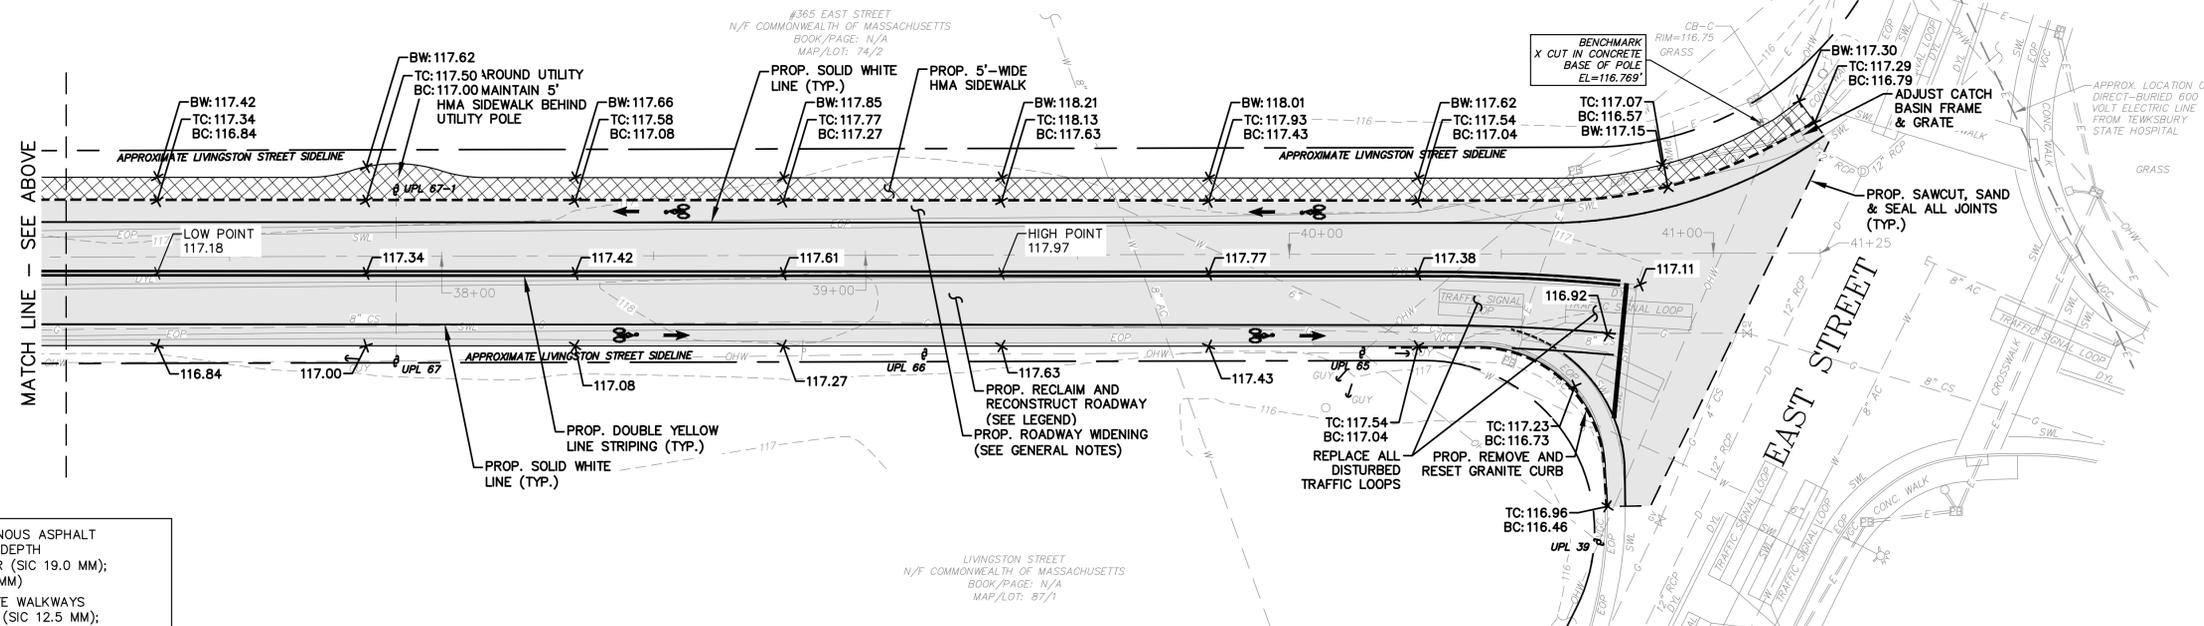


PLAN
SCALE: 1" = 20'

SITE IMPROVEMENT LEGEND

	RECLAIM & RECONSTRUCT BITUMINOUS ASPHALT ROADWAY, RECLAIM MINIMUM 16" DEPTH 12" GRAVEL; 2-1/2" HMA BINDER (SIC 19.0 MM); 1-1/2" HMA SURFACE (SSC 9.5 MM)
	CONSTRUCT BITUMINOUS CONCRETE WALKWAYS 8" GRAVEL; 1-1/2" HMA BINDER (SIC 12.5 MM); 1-1/2" HMA SURFACE (SSC 9.5 MM)
	RECONSTRUCT BITUMINOUS CONCRETE DRIVEWAYS 8" GRAVEL; 2-1/2" HMA BINDER (SIC 12.5MM); 1-1/2" HMA SURFACE (SSC 9.5 MM)
	PROPOSED NEW CEMENT CONCRETE HANDICAP RAMP, 8" GRAVEL; 6" REINFORCED CONCRETE 4,000 PSI (SEE DETAIL)
	PROPOSED LOAM AND SEED (6" MIN. DEPTH)
	INSTALL NEW 6" VERTICAL GRANITE CURB (6" REVEAL)
	DRIVEWAY WITH 2% CROSS SLOPE
	PROPOSED STRAW WATTLE FILTER TUBE AND SILT FENCE

GENERAL NOTES:

1. BC = ELEVATION OF EXISTING PAVED SURFACE
2. TC = PROPOSED ELEVATION OF TOP OF VERTICAL GRANITE CURB
3. BW = PROPOSED ELEVATION OF BACK OF SIDEWALK
4. BWALL = ELEVATION AT BOTTOM OF WALL
5. TWALL = ELEVATION AT TOP OF WALL
6. ANY AREA WHERE THE EXISTING ROAD IS WIDENING, THE CONTRACTOR SHALL REMOVE 16" OF EXISTING MATERIAL AND CONSTRUCT THE NEW BITUMINOUS ASPHALT ROADWAY WITH 12" OF GRAVEL, 2-1/2" HMA BASE COURSE, 1-1/2" HMA TOP COURSE.

 

DRAFT

PROPOSED SITE PLAN STA 31+75 TO STA 41+25 TOWN OF TEWKSBURY, MASSACHUSETTS LIVINGSTON STREET ROADWAY IMPROVEMENT PROJECT	
GCG ASSOCIATES, INC. WILMINGTON MASSACHUSETTS	
SCALE: 1" = 20'	DATE: JUNE 12, 2025
JOB NO. \FILE NAME: 23135-DESIGN 06.11.2025	DESIGNED BY: W.R.H. DRAWN BY: R.S.T. CHECKED BY: K.M.C.
SHEET NO. 10 OF 16	