
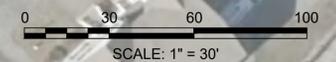


TEWKSBURY, MA
MAIN ST ---

STATE	FED. AID PROJ. NO.	SHEET NO.	TOTAL SHEETS
MA	-	1	2
PROJECT FILE NO.		18116.00	

CONCEPT A - ROADWAY MODIFICATION

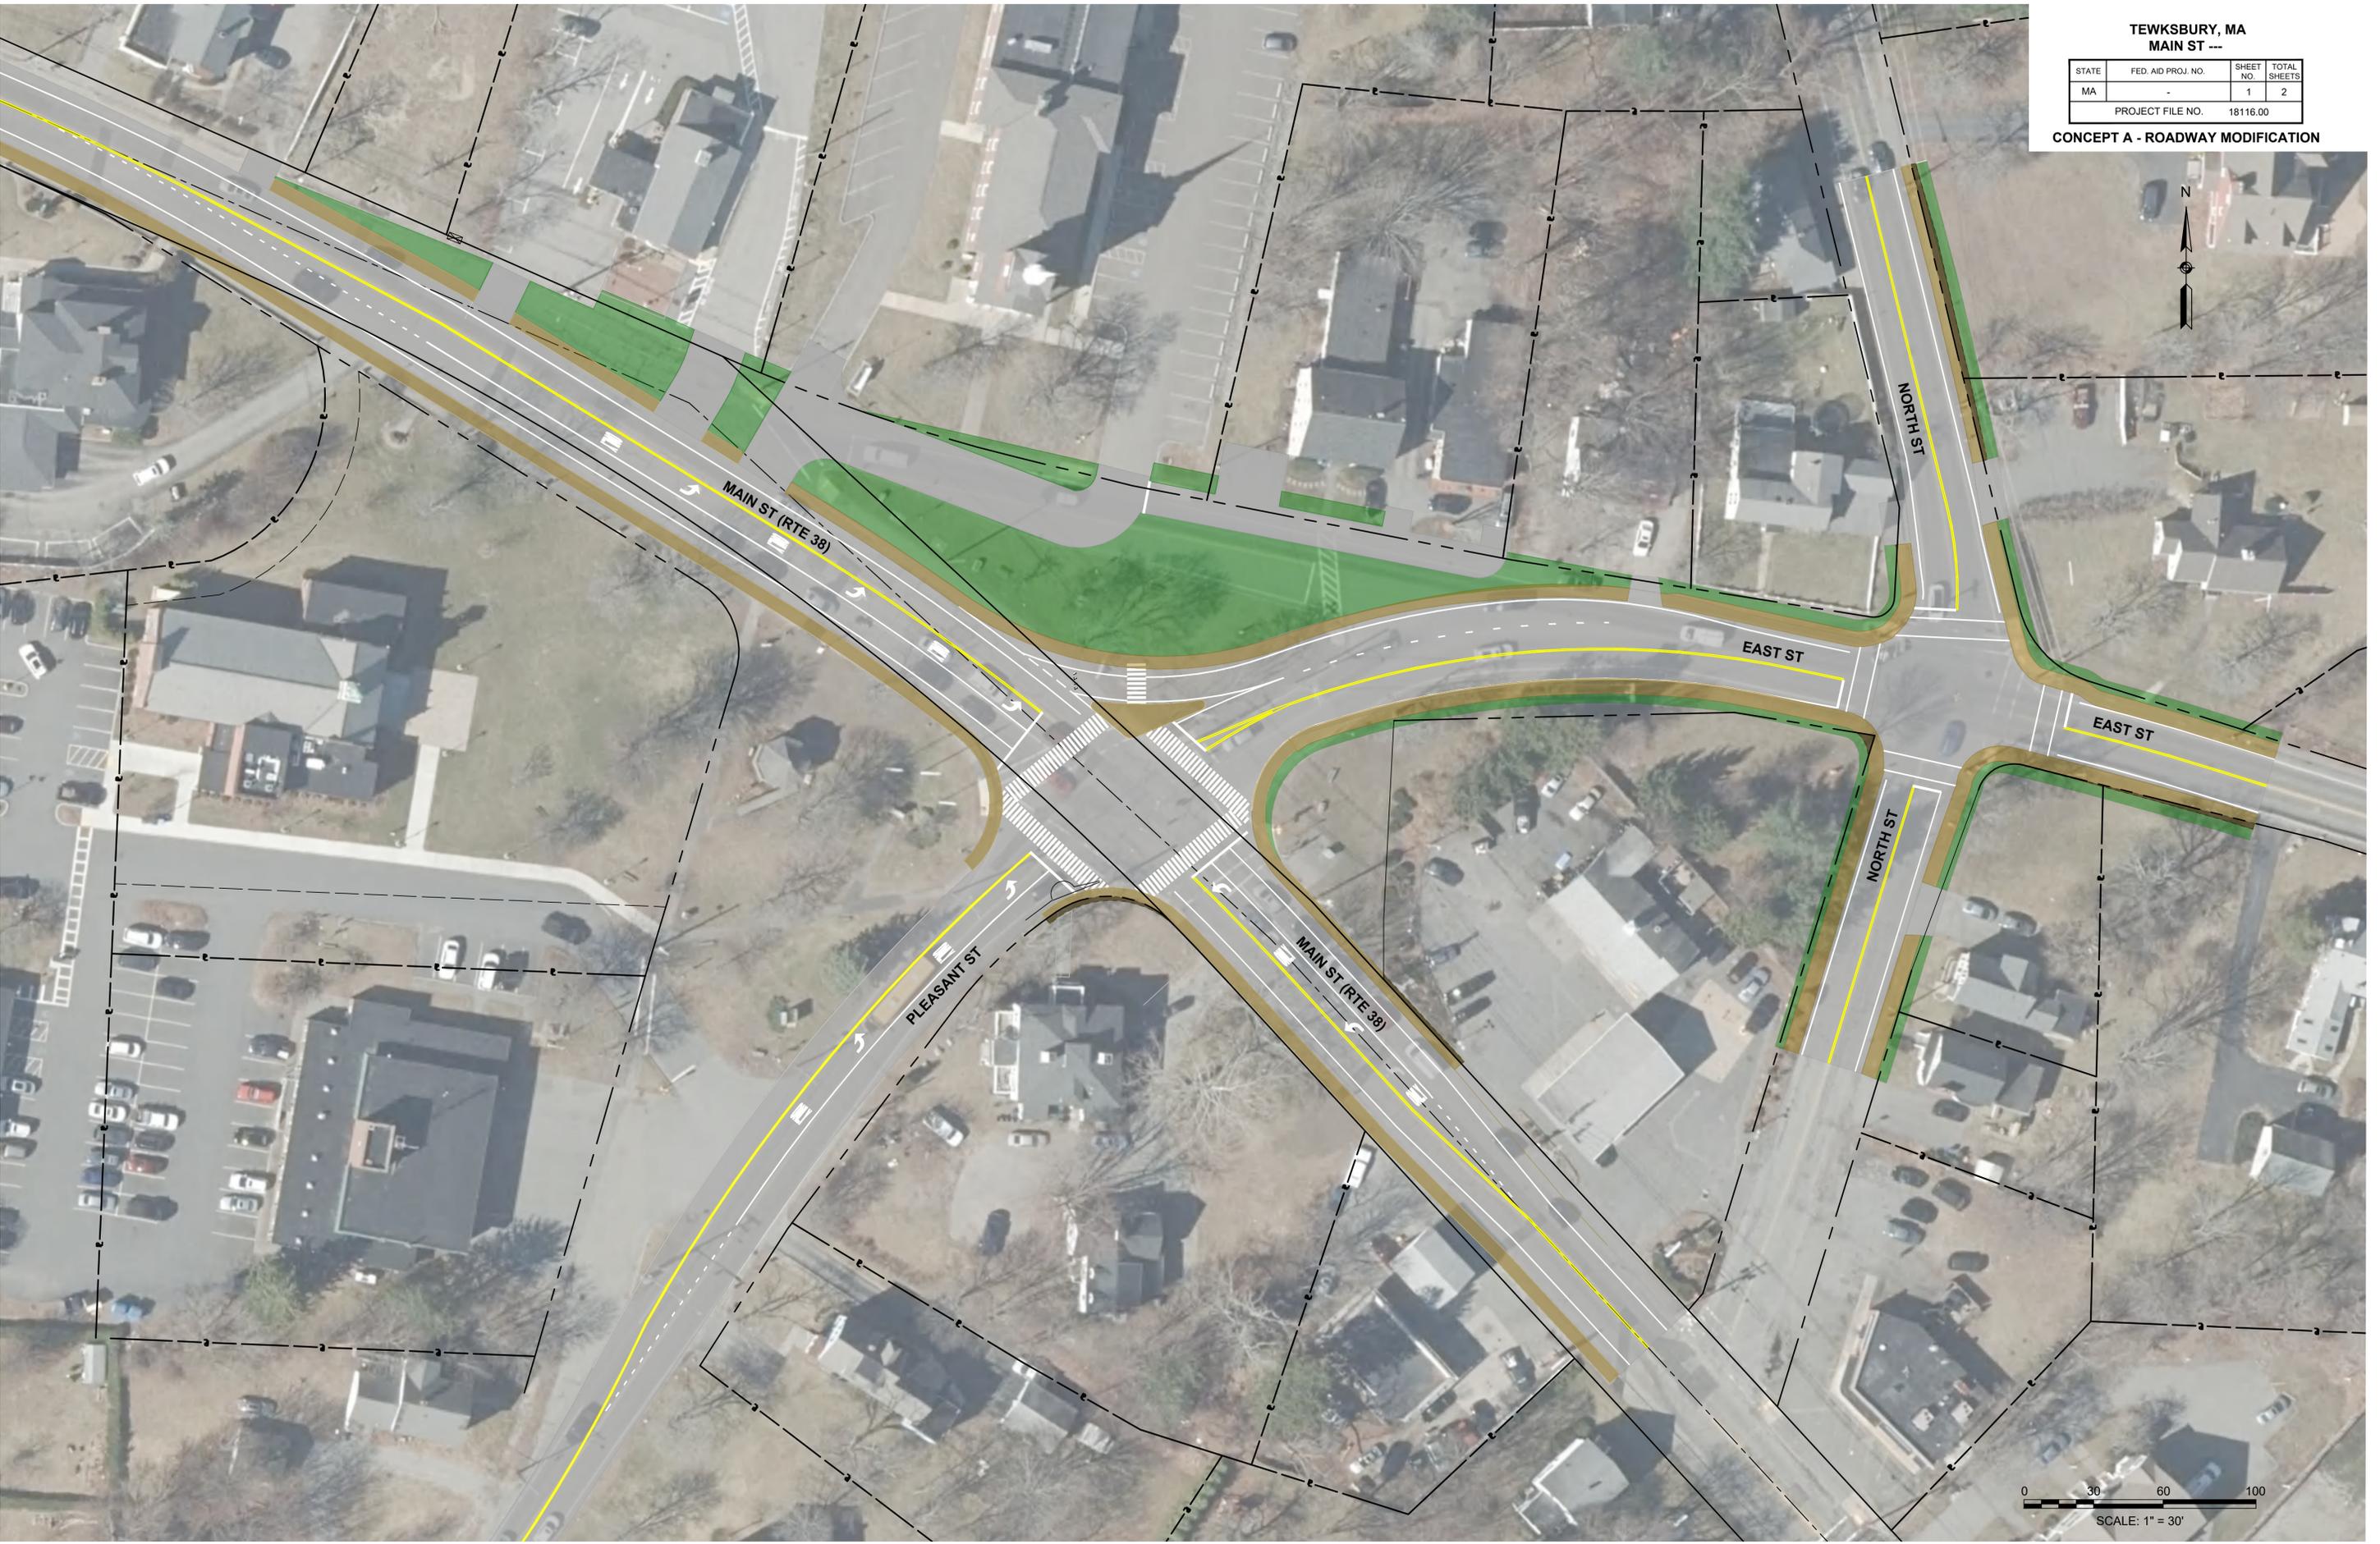

SCALE: 1" = 30'