

- Legend**
- PROPERTY
 - BUILDING 2011-2012
 - EASEMENT
 - PRIVATE RIGHT-OF-WAY
 - PUBLIC RIGHT-OF-WAY
 - RAILROAD RIGHT-OF-WAY
 - LAKE, POND OR RIVER
 - TOWN LIMITS
 - 19-3** PARCEL NUMBER
 - 2 Ac** ACREAGE SOURCE: ASSESSOR'S DATABASE

AERIAL PHOTOGRAPHY TAKEN IN SPRING 2013
MAPS COMPILED BY CGIS MAPPING IN AUGUST 2014


THIS MAP IS FOR ASSESSMENT AND PLANNING PURPOSES ONLY. IT IS NOT INTENDED TO BE USED FOR DESCRIPTION, CONVEYANCE, AUTHORITY, OR DEFINITION OF LEGAL BOUNDARY, OR PROPERTY TITLE. THIS IS NOT A SURVEY PRODUCT. USERS ARE ENCOURAGED TO EXAMINE THE DOCUMENTATION OR METADATA ASSOCIATED WITH THE DATA ON WHICH THIS MAP IS BASED FOR INFORMATION RELATED TO ITS ACCURACY, DATE OF CREATION, AND LIMITATIONS.

Tax Map

81

Fiscal Year
2015

0 Feet
50 100

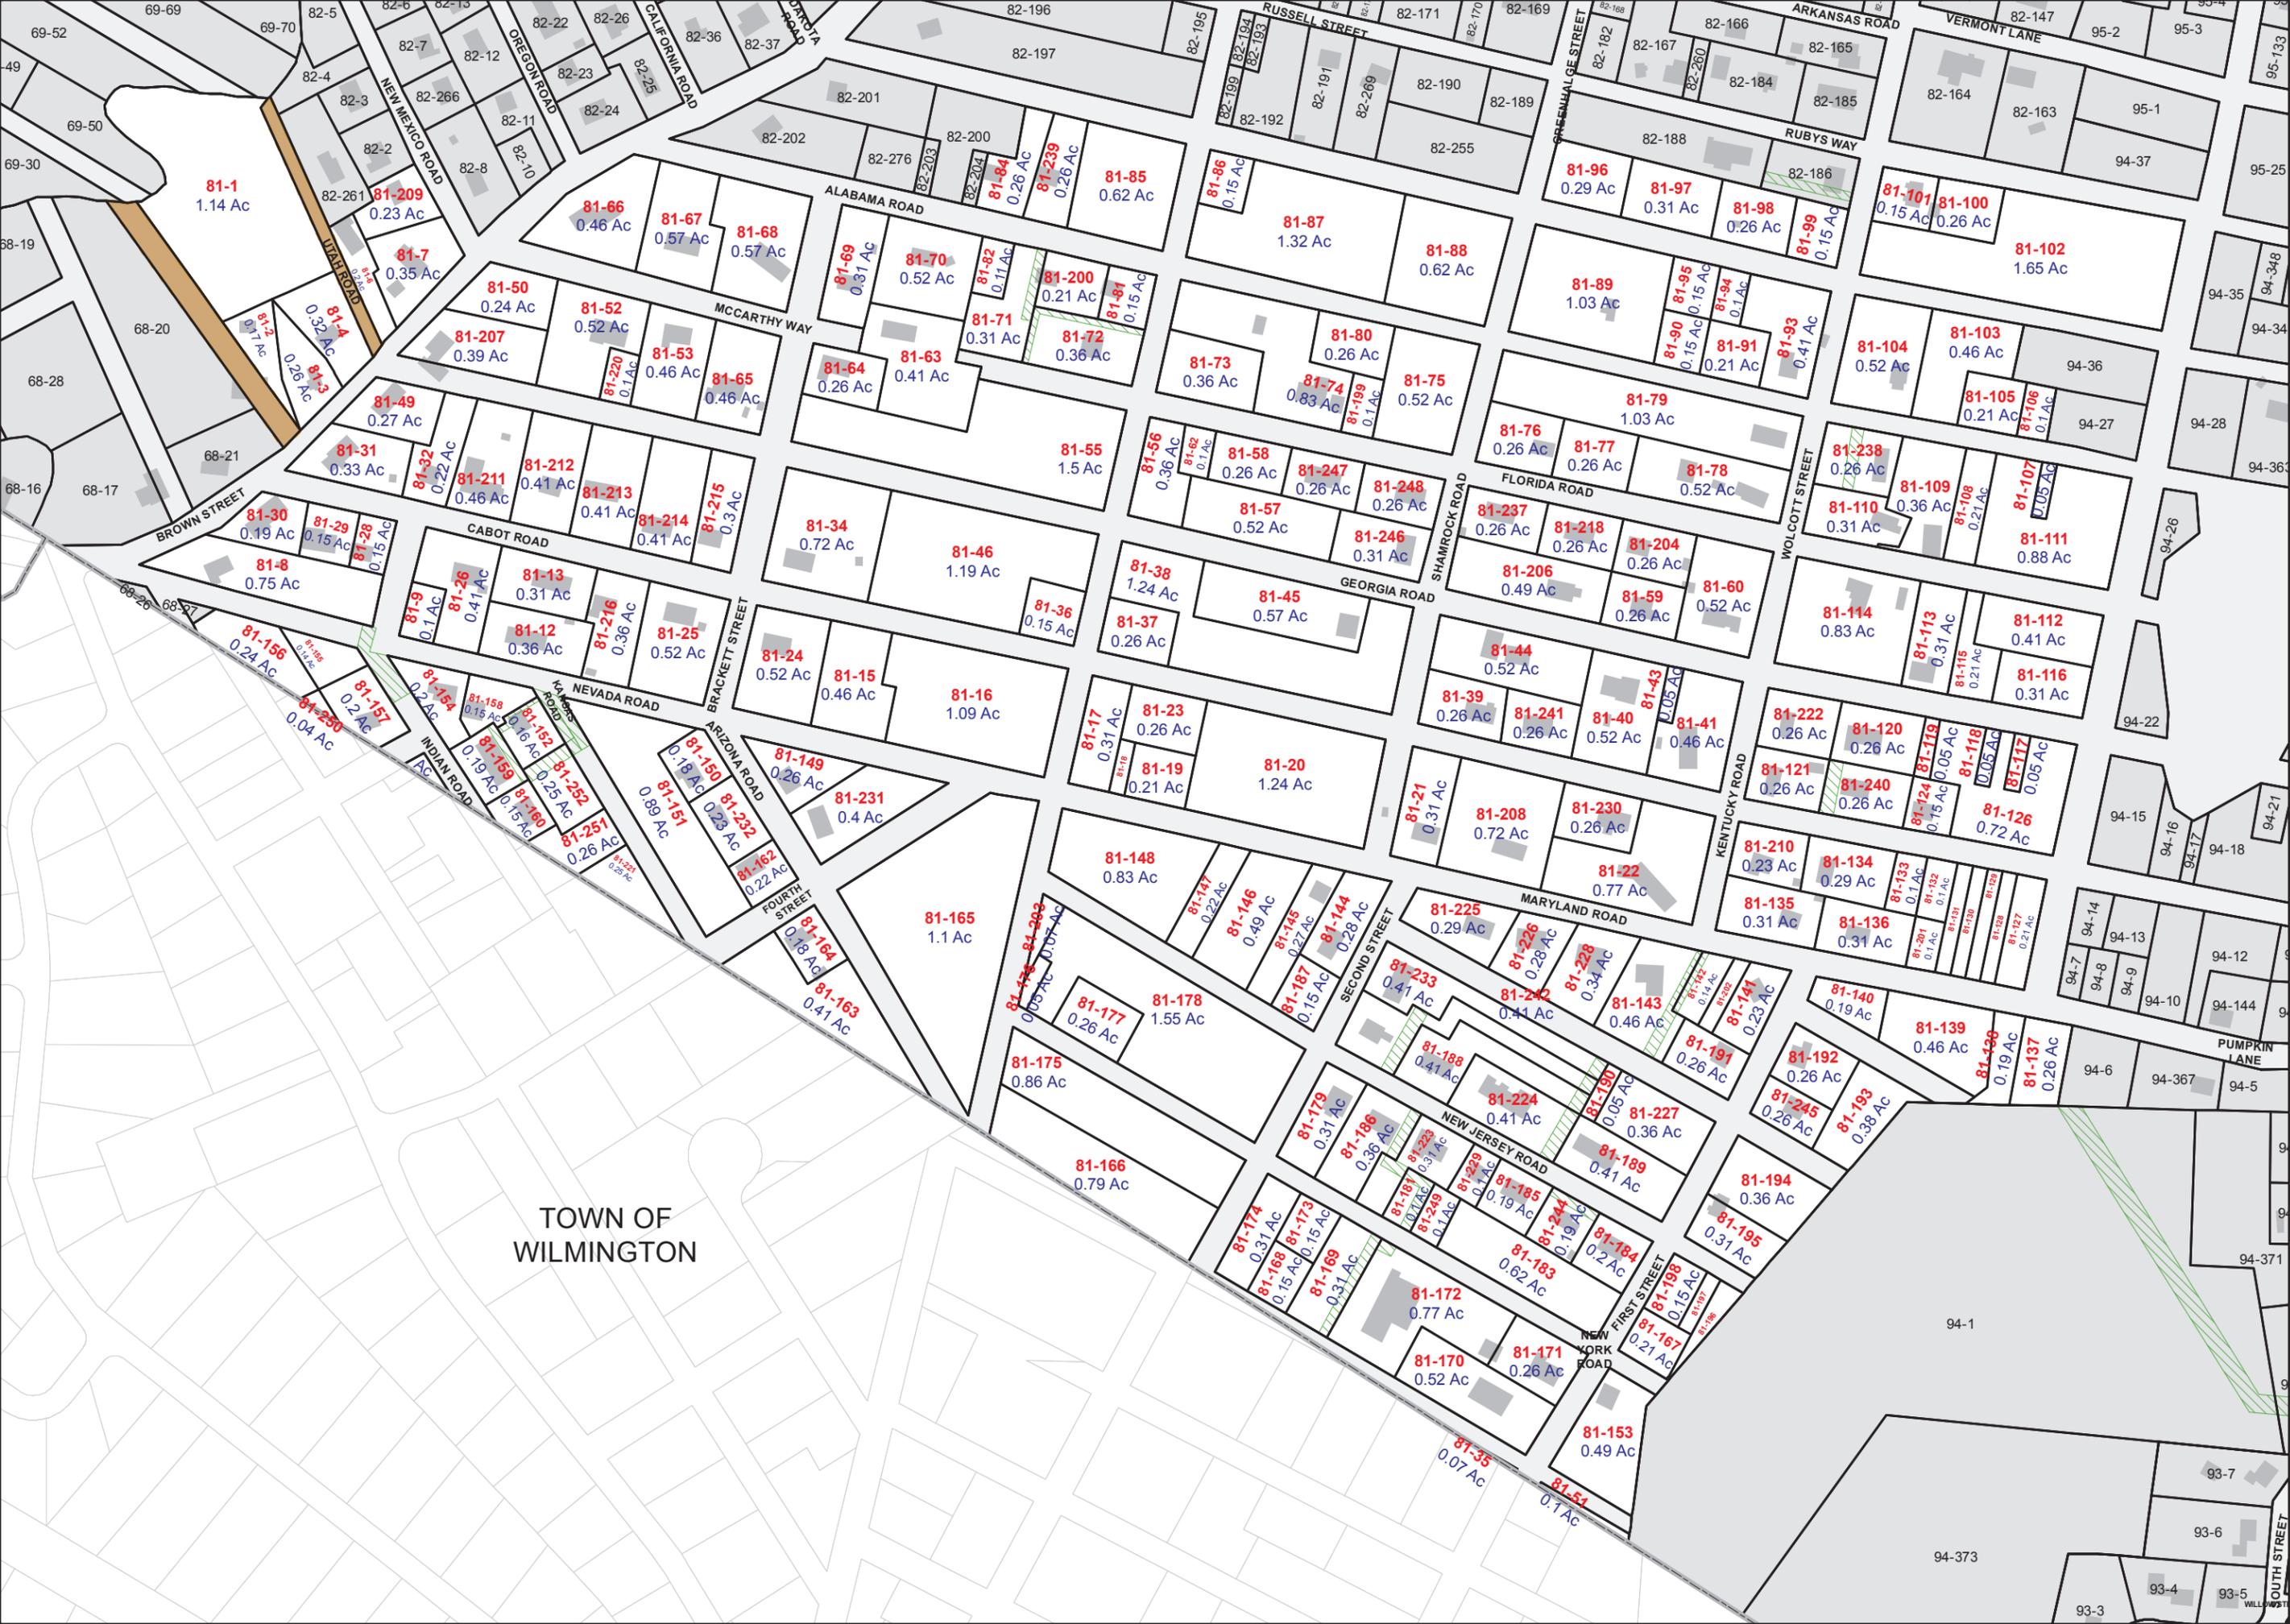

TOWN OF
WILMINGTON