

- LEGEND**
- PROPERTY
  - PUBLIC RIGHT-OF-WAY
  - PRIVATE RIGHT-OF-WAY
  - EASEMENT
  - BUILDING 2011-2012
  - RAILROAD RIGHT-OF-WAY
  - LAKE, POND OR RIVER
  - TOWN LIMITS
  - 19-3** PARCEL NUMBER
  - 2 Ac** ACREAGE SOURCE; ASSESSOR'S DATABASE


AERIAL PHOTOGRAPHY TAKEN IN SPRING 2008  
 MAPS COMPILED BY CGIS MAPPING SEPT. 2013  
 WWW.CGISMAPPING.COM

THIS MAP IS FOR ASSESSMENT AND PLANNING PURPOSES ONLY. IT IS NOT INTENDED TO BE USED FOR DESCRIPTION, CONVEYANCE, AUTHORITY DEFINITION OF LEGAL BOUNDARY, OR PROPERTY TITLE. THIS IS NOT A SURVEY PRODUCT. USERS ARE ENCOURAGED TO EXAMINE THE DOCUMENTATION OR METADATA ASSOCIATED WITH THE DATA ON WHICH THIS MAP IS BASED FOR INFORMATION RELATED TO ITS ACCURACY, DATE OF CREATION, AND LIMITATIONS.

# Tax Map

## 95

Fiscal Year  
2014

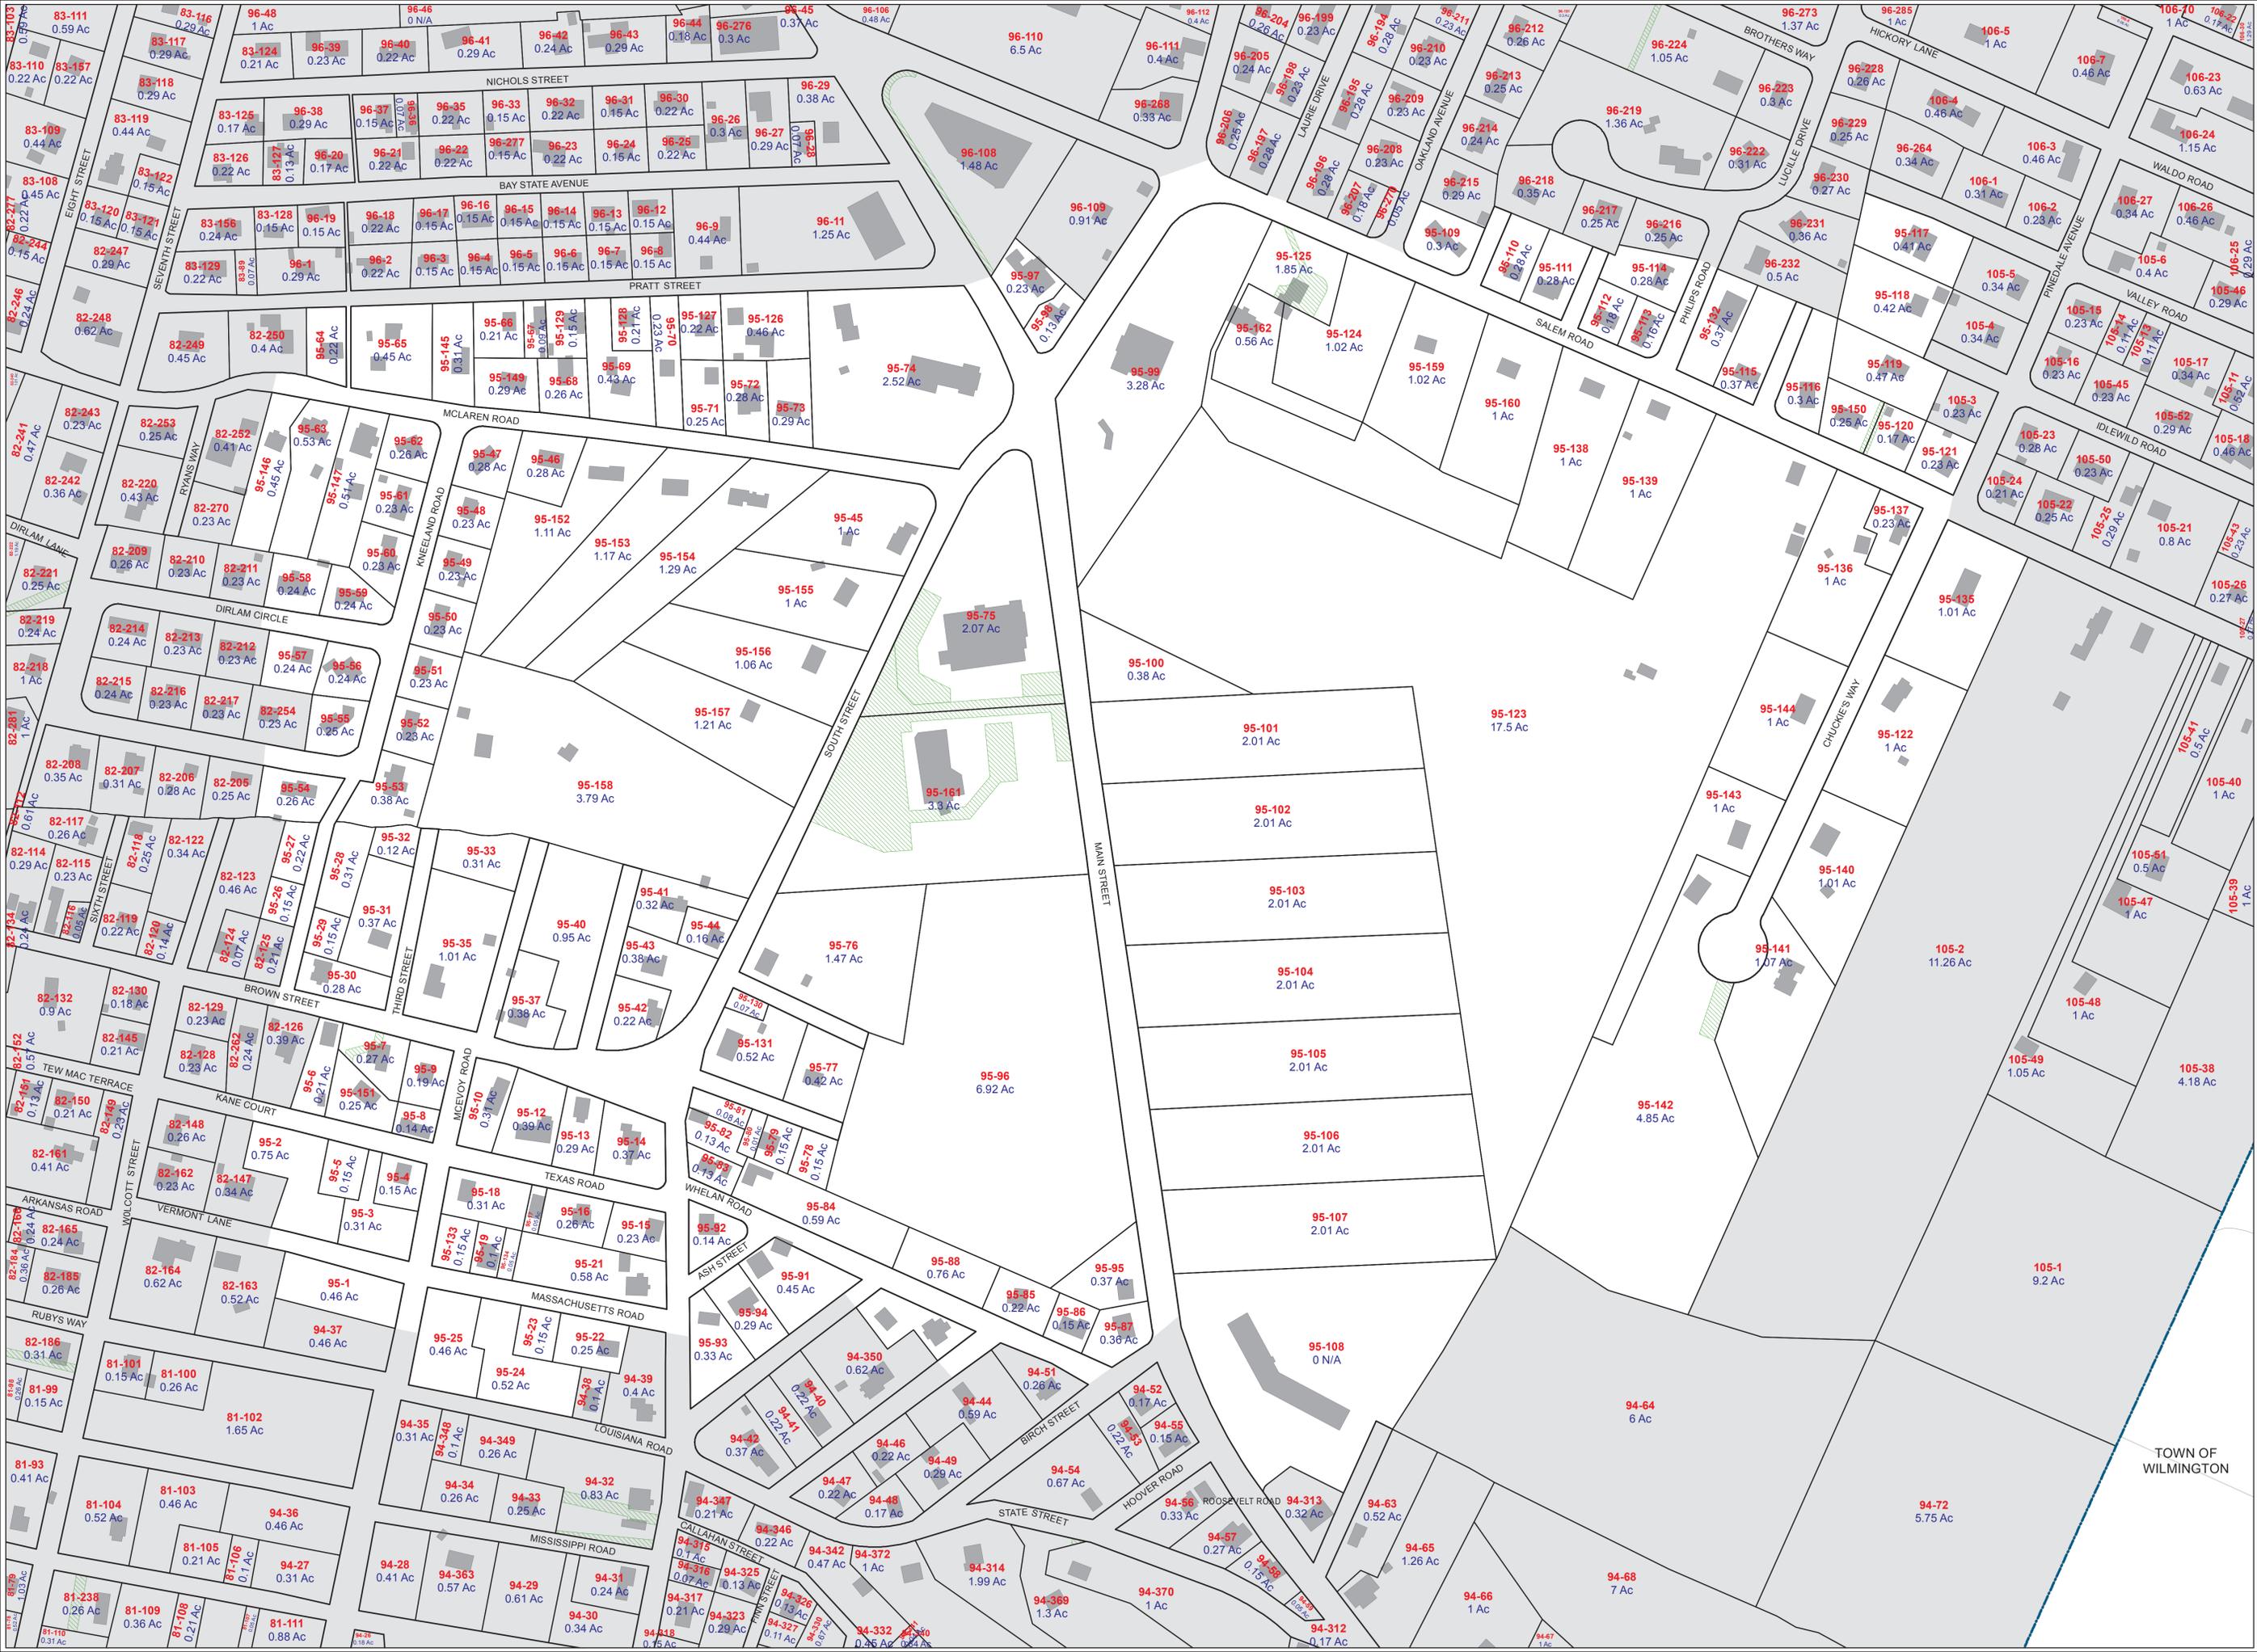

TOWN OF WILMINGTON