

Map Direction



Map Scale

Feet  
0 50 100

Legend

- Property
  - Public Right-Of-Way
  - Private Right-Of-Way
  - Railroad Right-Of-Way
  - Building - MassGIS
  - Lake, Pond, or River
- 19-3 (Example) Parcel ID Map-Block  
2 Ac (Example) Land Area in Acres


CGIS MAPPING, LLC  
143 Front Street, Suite 863  
Marion, MA 02738  
Phone: (508) 916-7795  
www.cgismapping.com  
Map compiled in August 2021.  
PDF file created on 8/27/2021.

**Disclaimer**  
This map is for assessment and planning purpose only. It is not intended to be used for description, conveyance, authoritative definition of legal boundary, or property title. This is not a survey product. Users are encouraged to examine the documentation or metadata associated with the data on which this map is based for information related to its accuracy, date of creation and limitations.

TOWN OF TEWKSBURY  
Massachusetts

Fiscal Year  
2022

# Tax Map 112

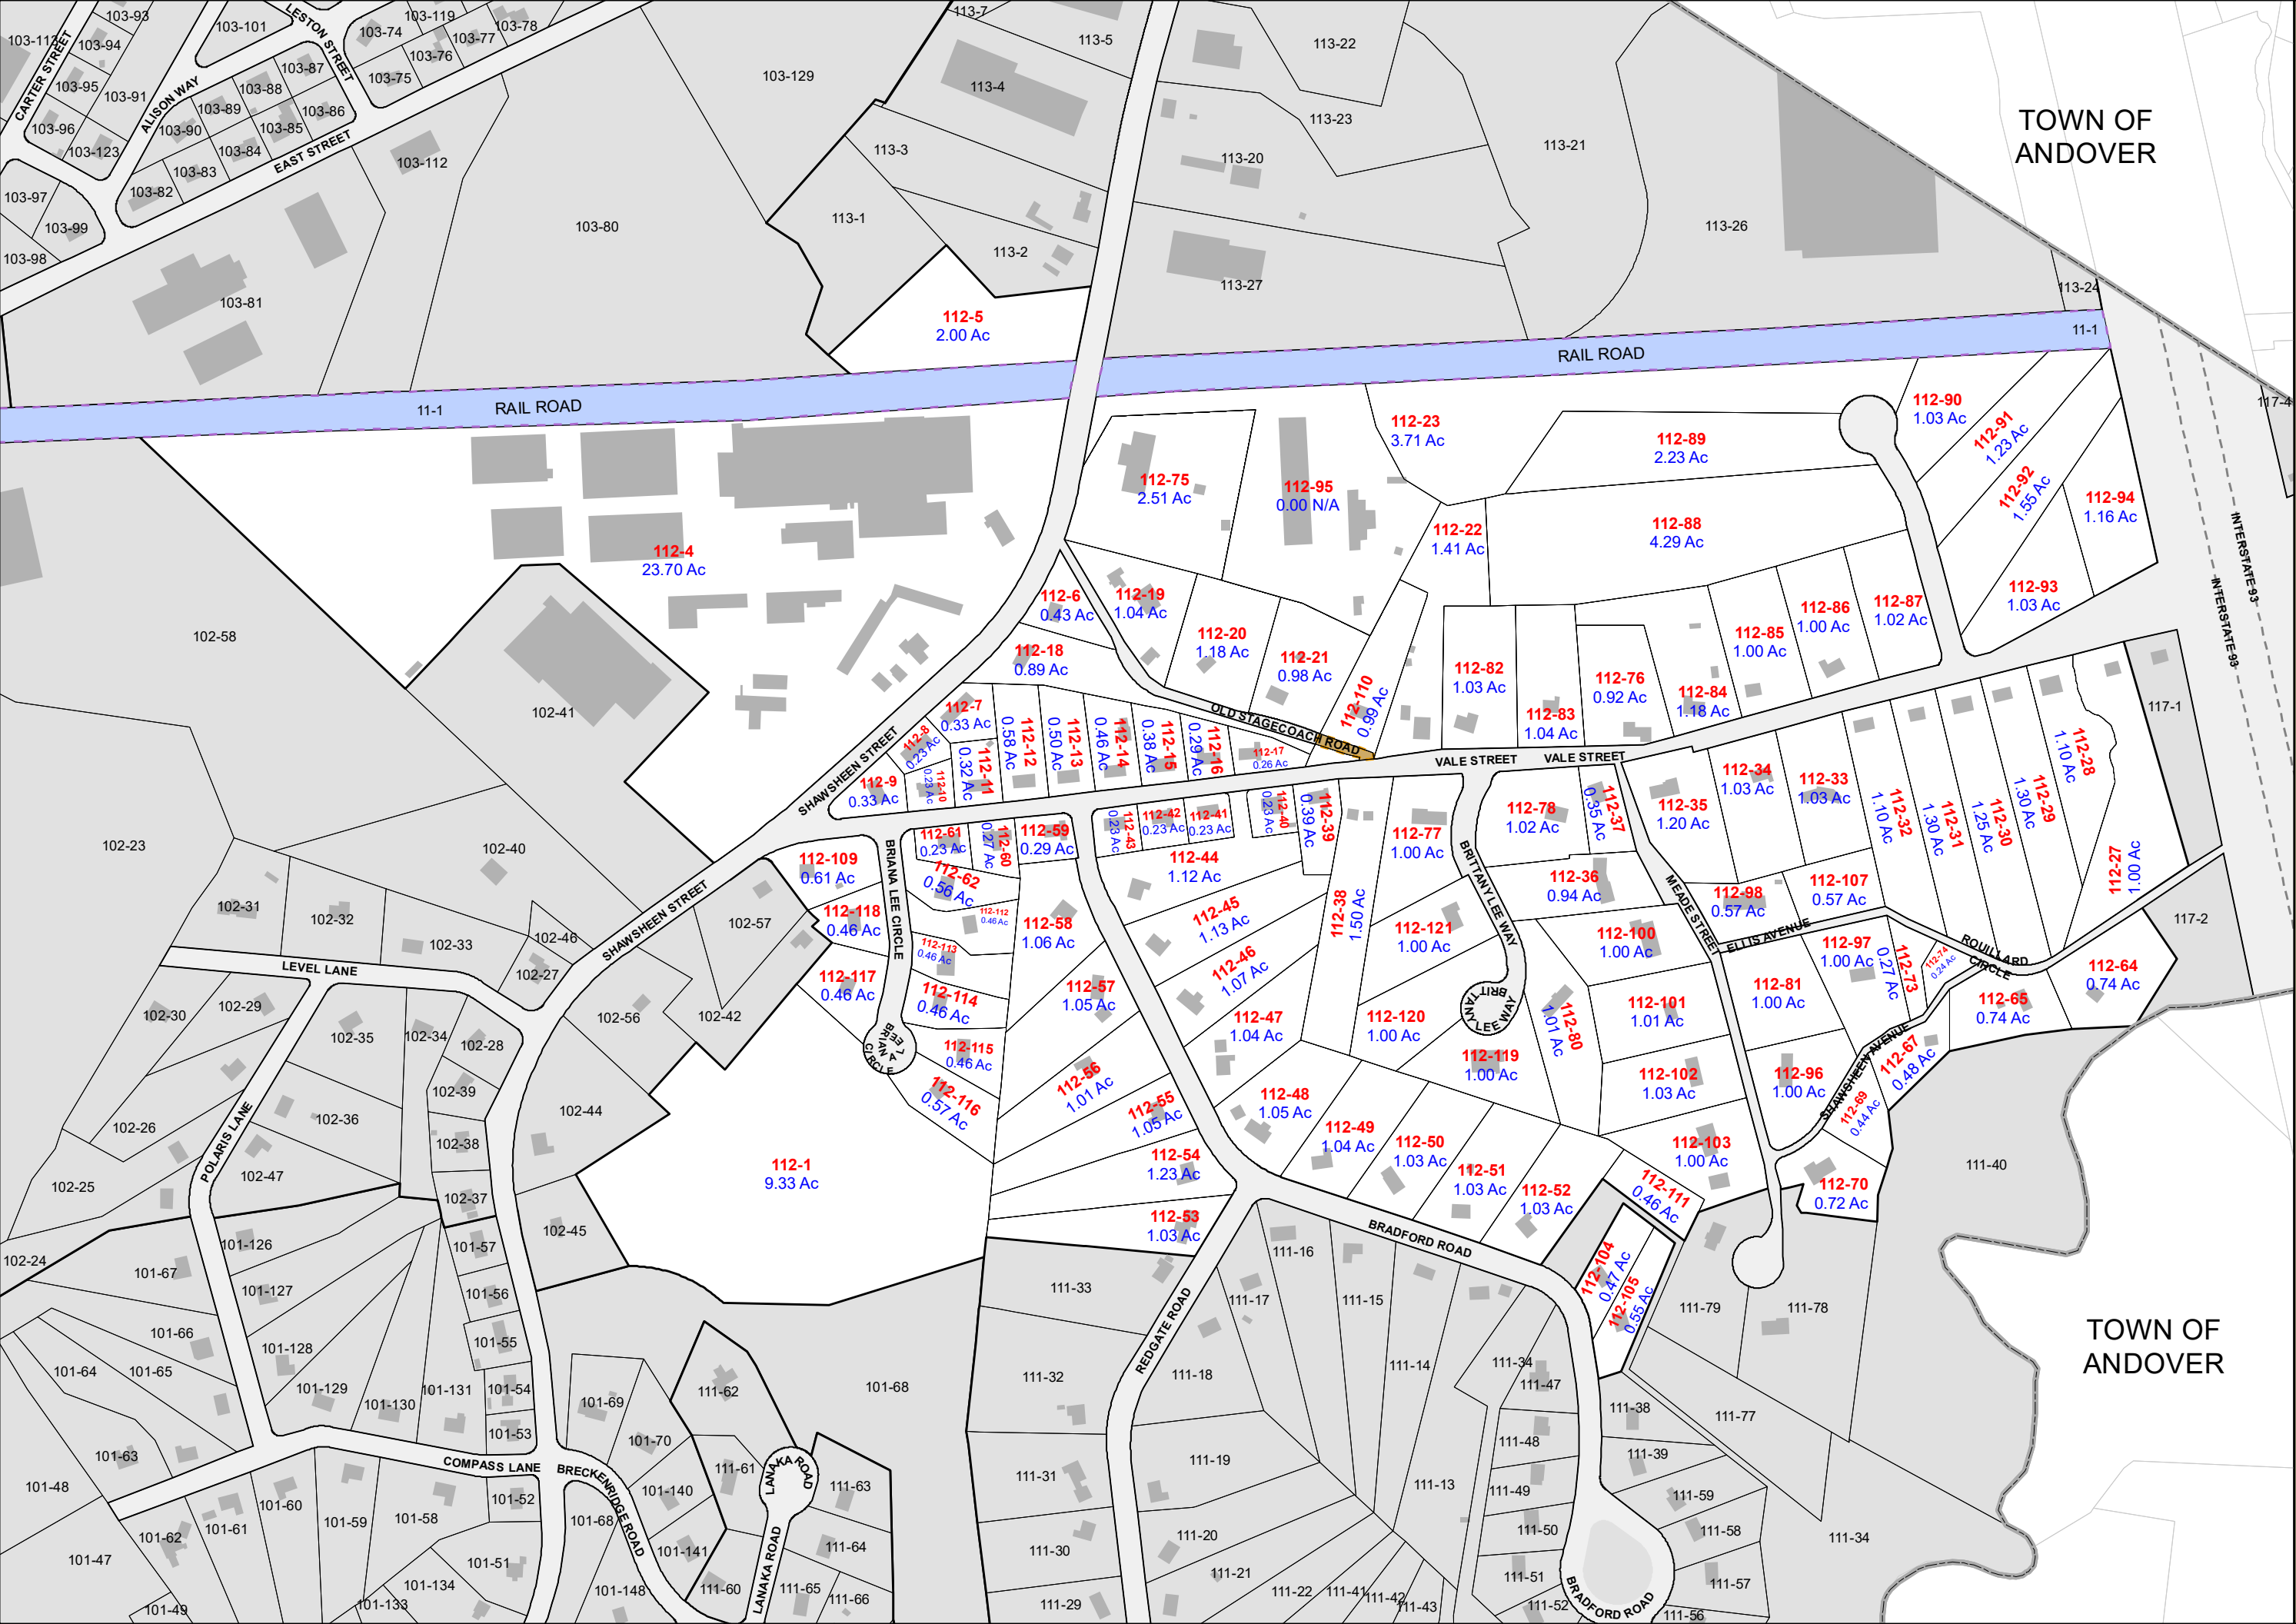

TOWN OF  
ANDOVER

TOWN OF  
ANDOVER

INTERSTATE 93

INTERSTATE 93