

Map Direction



Map Scale



Legend

- Property
- Public Right-Of-Way
- Private Right-Of-Way
- Railroad Right-Of-Way
- Building - MassGIS
- Lake, Pond, or River
- 19-3 (Example) Parcel ID Map-Block
- 2 Ac (Example) Land Area in Acres

CGIS MAPPING, LLC

143 Front Street, Suite 863
 Marion, MA 02738
 Phone: (508) 916-7795
 www.cgismapping.com
 Map compiled in August 2021.
 PDF file created on 8/27/2021.


Disclaimer

This map is for assessment and planning purpose only. It is not intended to be used for description, conveyance, authoritative definition of legal boundary, or property title. This is not a survey product. Users are encouraged to examine the documentation or metadata associated with the data on which this map is based for information related to its accuracy, date of creation and limitations.

TOWN OF TEWKSBURY Massachusetts

Fiscal Year 2022

Tax Map 108

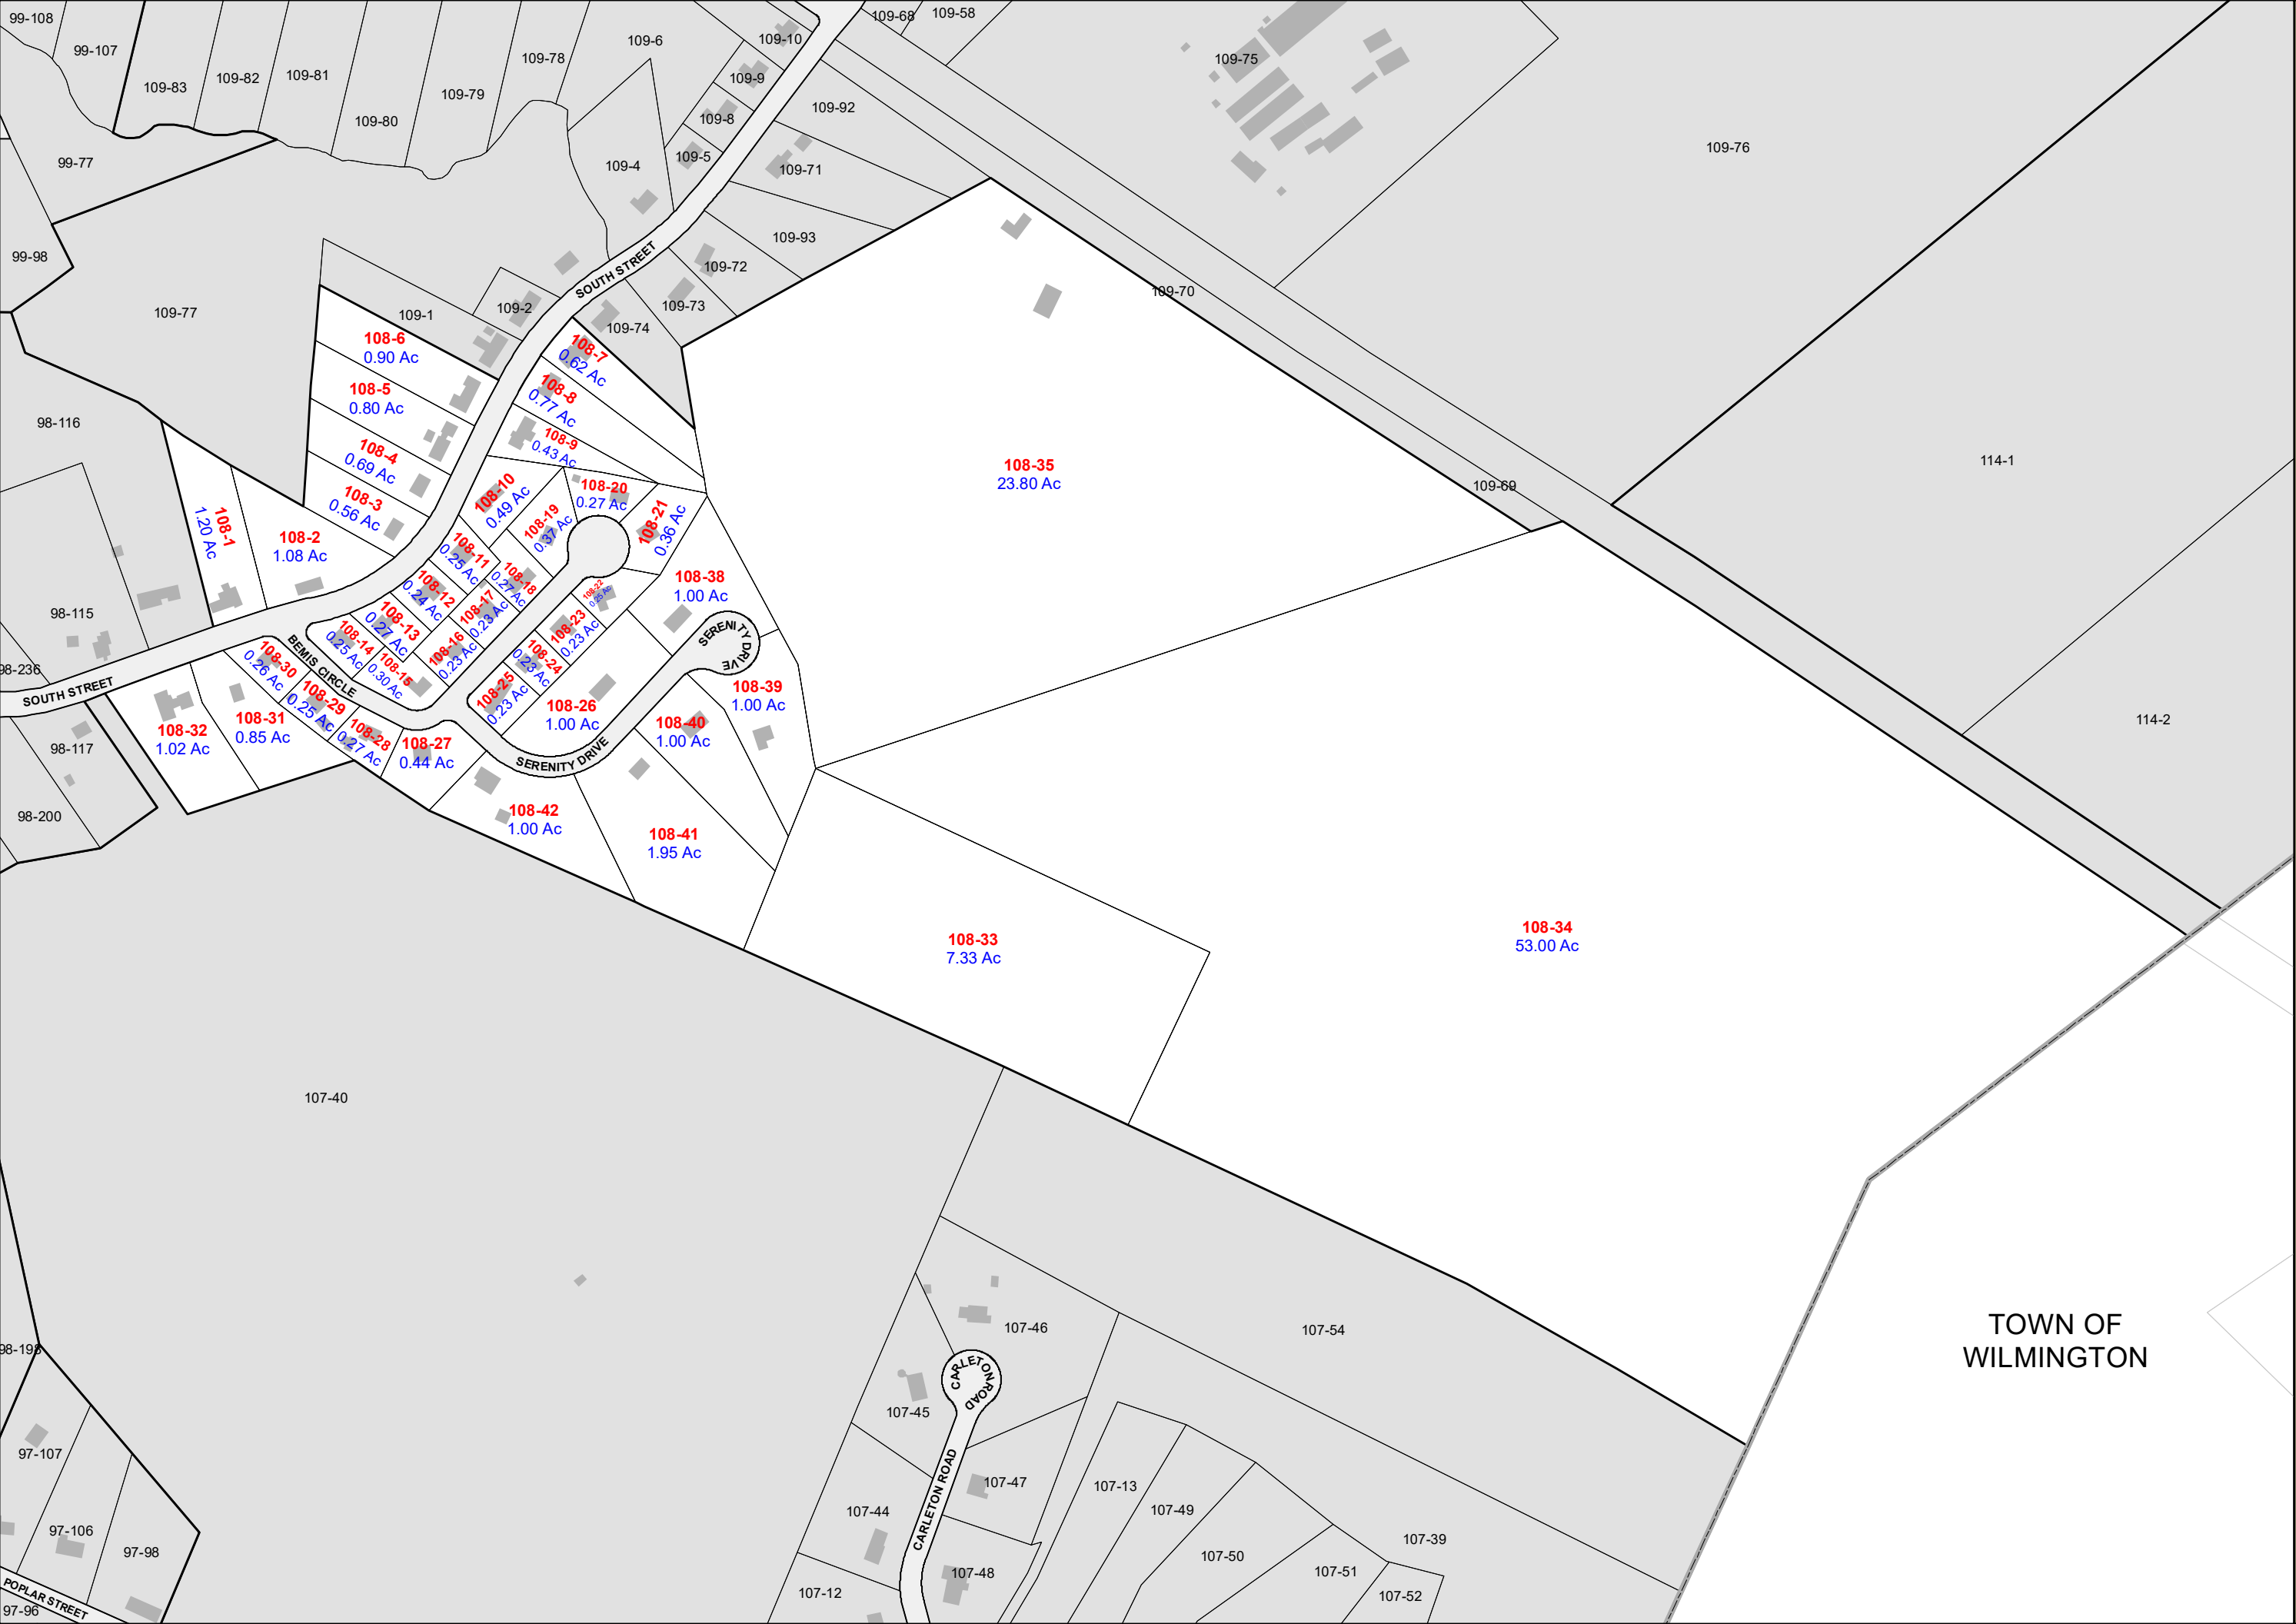

TOWN OF WILMINGTON