

**Legend**

- Property
- Public Right-Of-Way
- Private Right-Of-Way
- Railroad Right-Of-Way
- Building - MassGIS
- Lake, Pond, or River

19-3 (Example) Parcel ID Map-Block  
2 Ac (Example) Land Area in Acres


**CGIS MAPPING, LLC**  
 143 Front Street, Suite 863  
 Marion, MA 02738  
 Phone: (508) 916-7795  
 www.cgismapping.com  
 Map compiled in August 2021.  
 PDF file created on 8/27/2021.

**Disclaimer**  
 This map is for assessment and planning purpose only. It is not intended to be used for description, conveyance, authoritative definition of legal boundary, or property title. This is not a survey product. Users are encouraged to examine the documentation or metadata associated with the data on which this map is based for information related to its accuracy, date of creation and limitations.

**TOWN OF TEWKSBURY**  
 Massachusetts

Fiscal Year  
 2022

**Tax Map**  
**43**

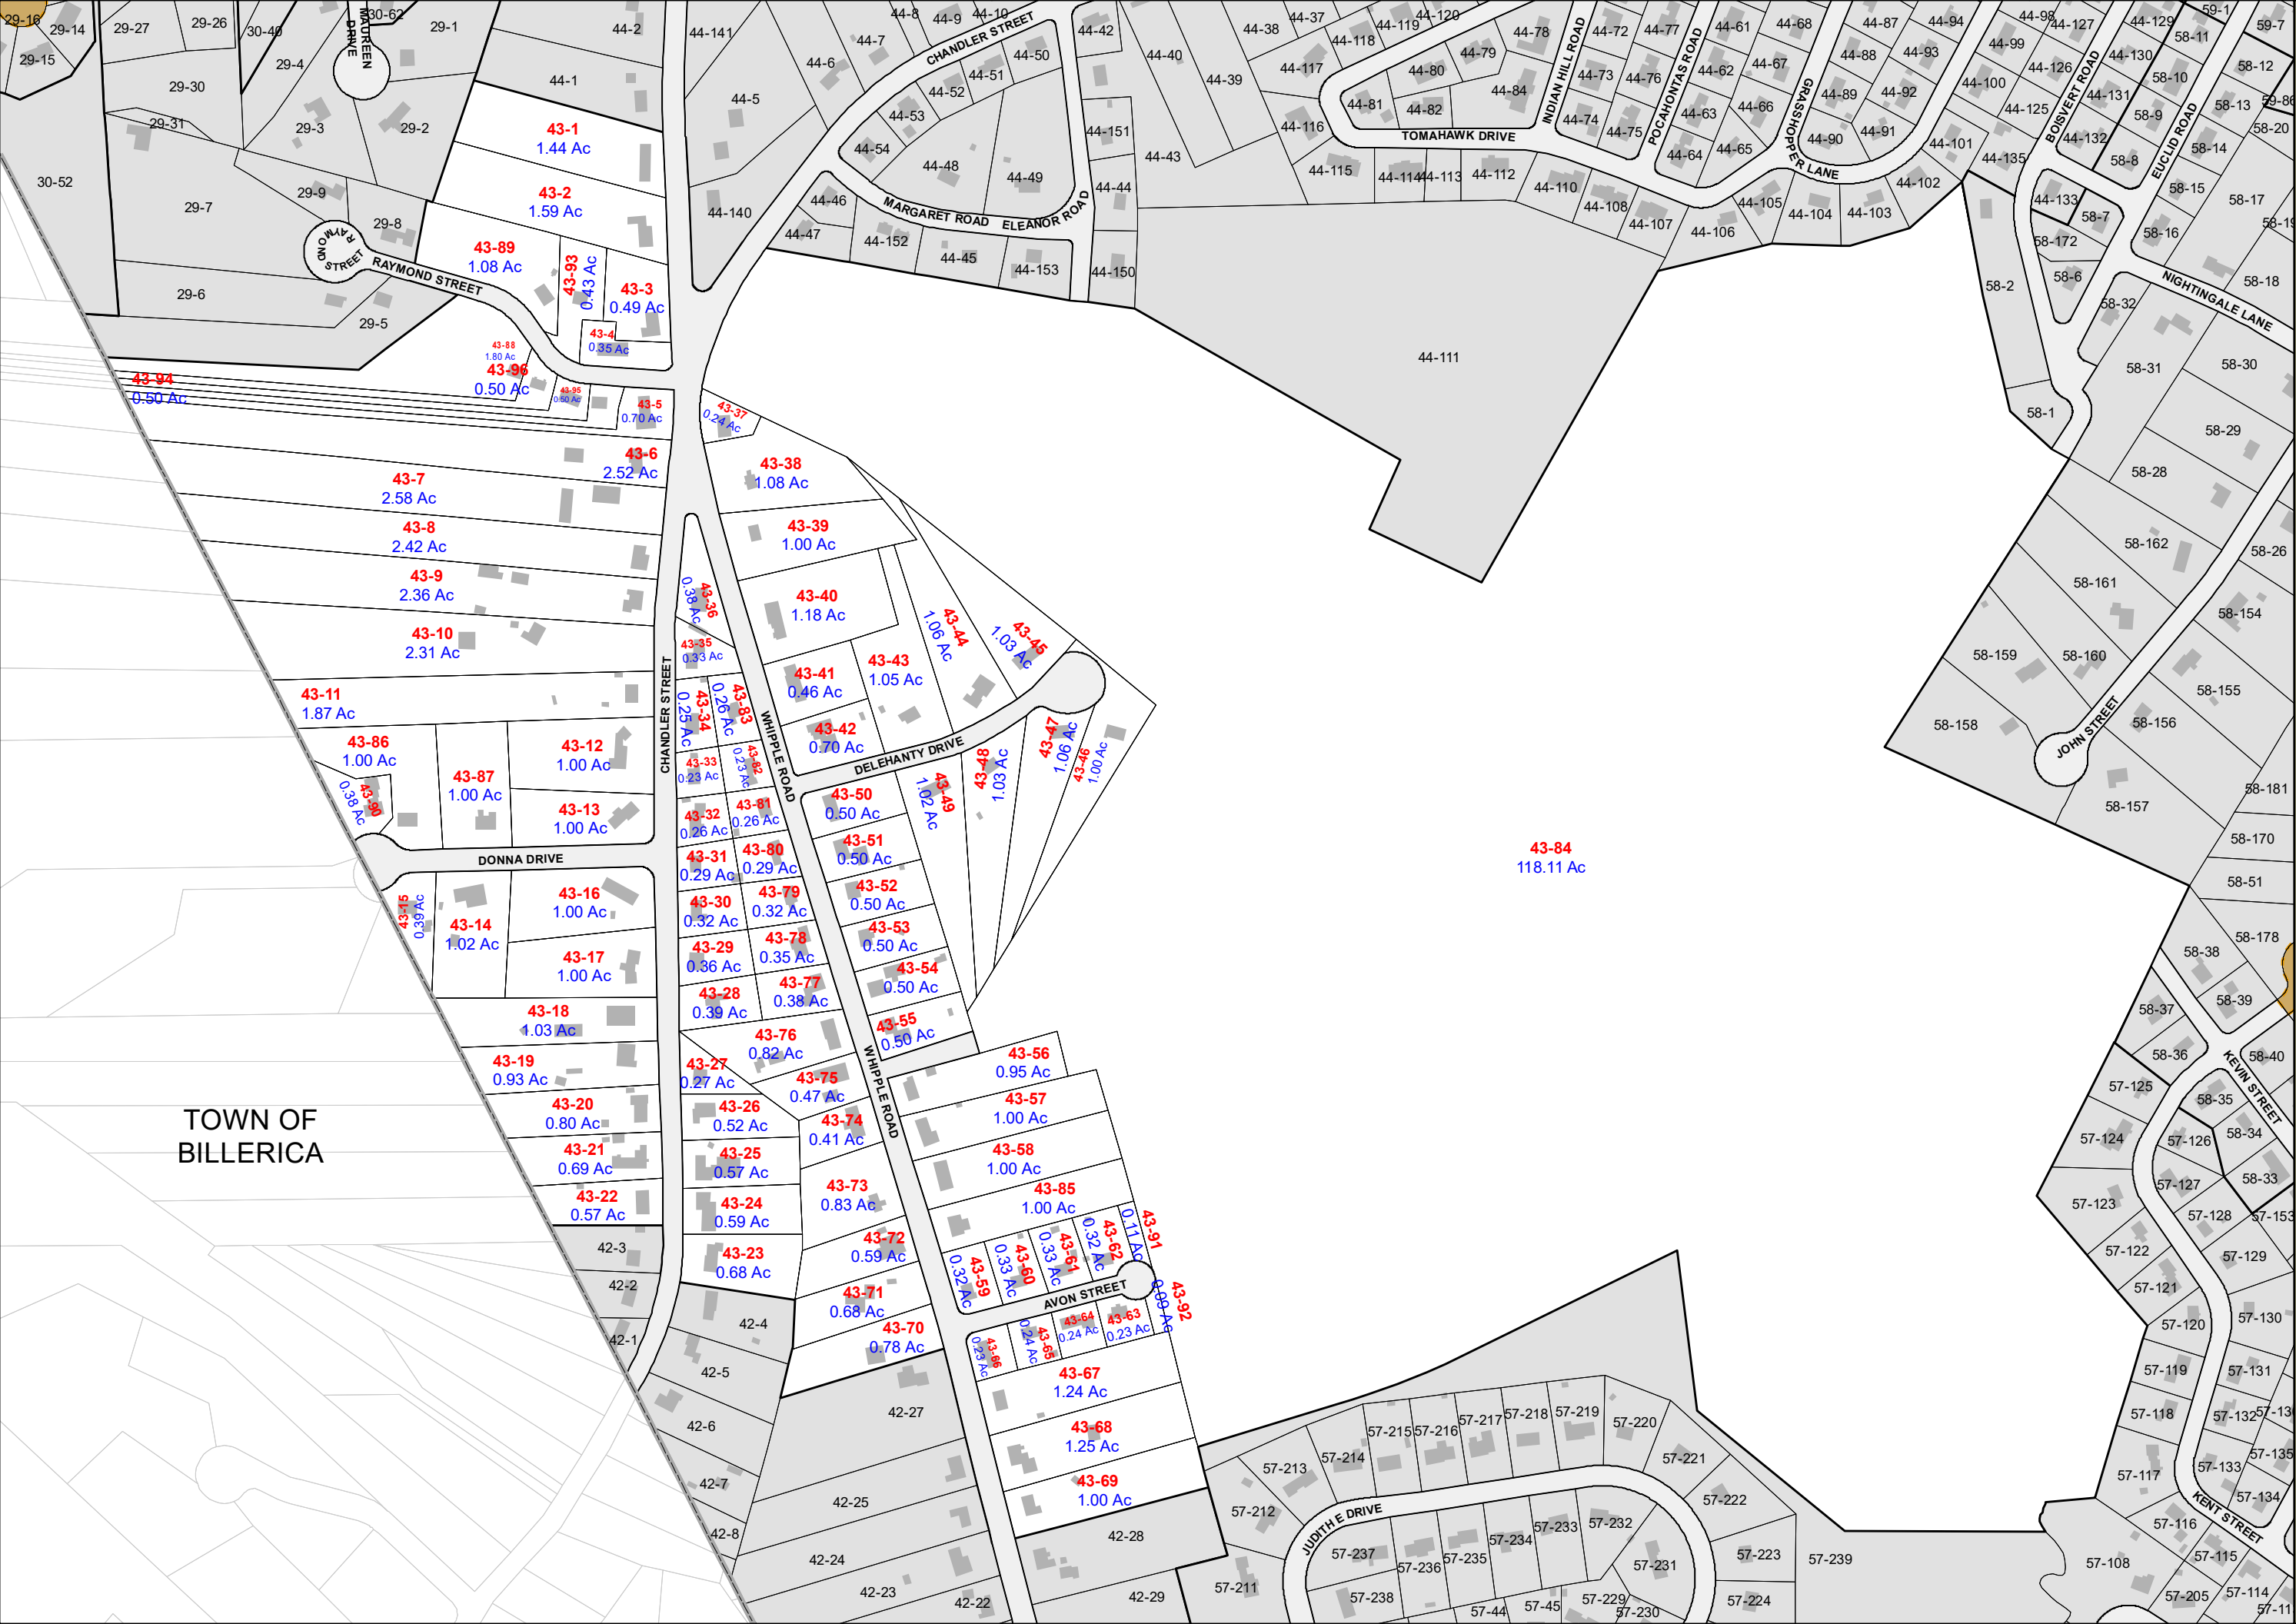

TOWN OF  
 BILLERICA